


Scale 1:50 @ A2

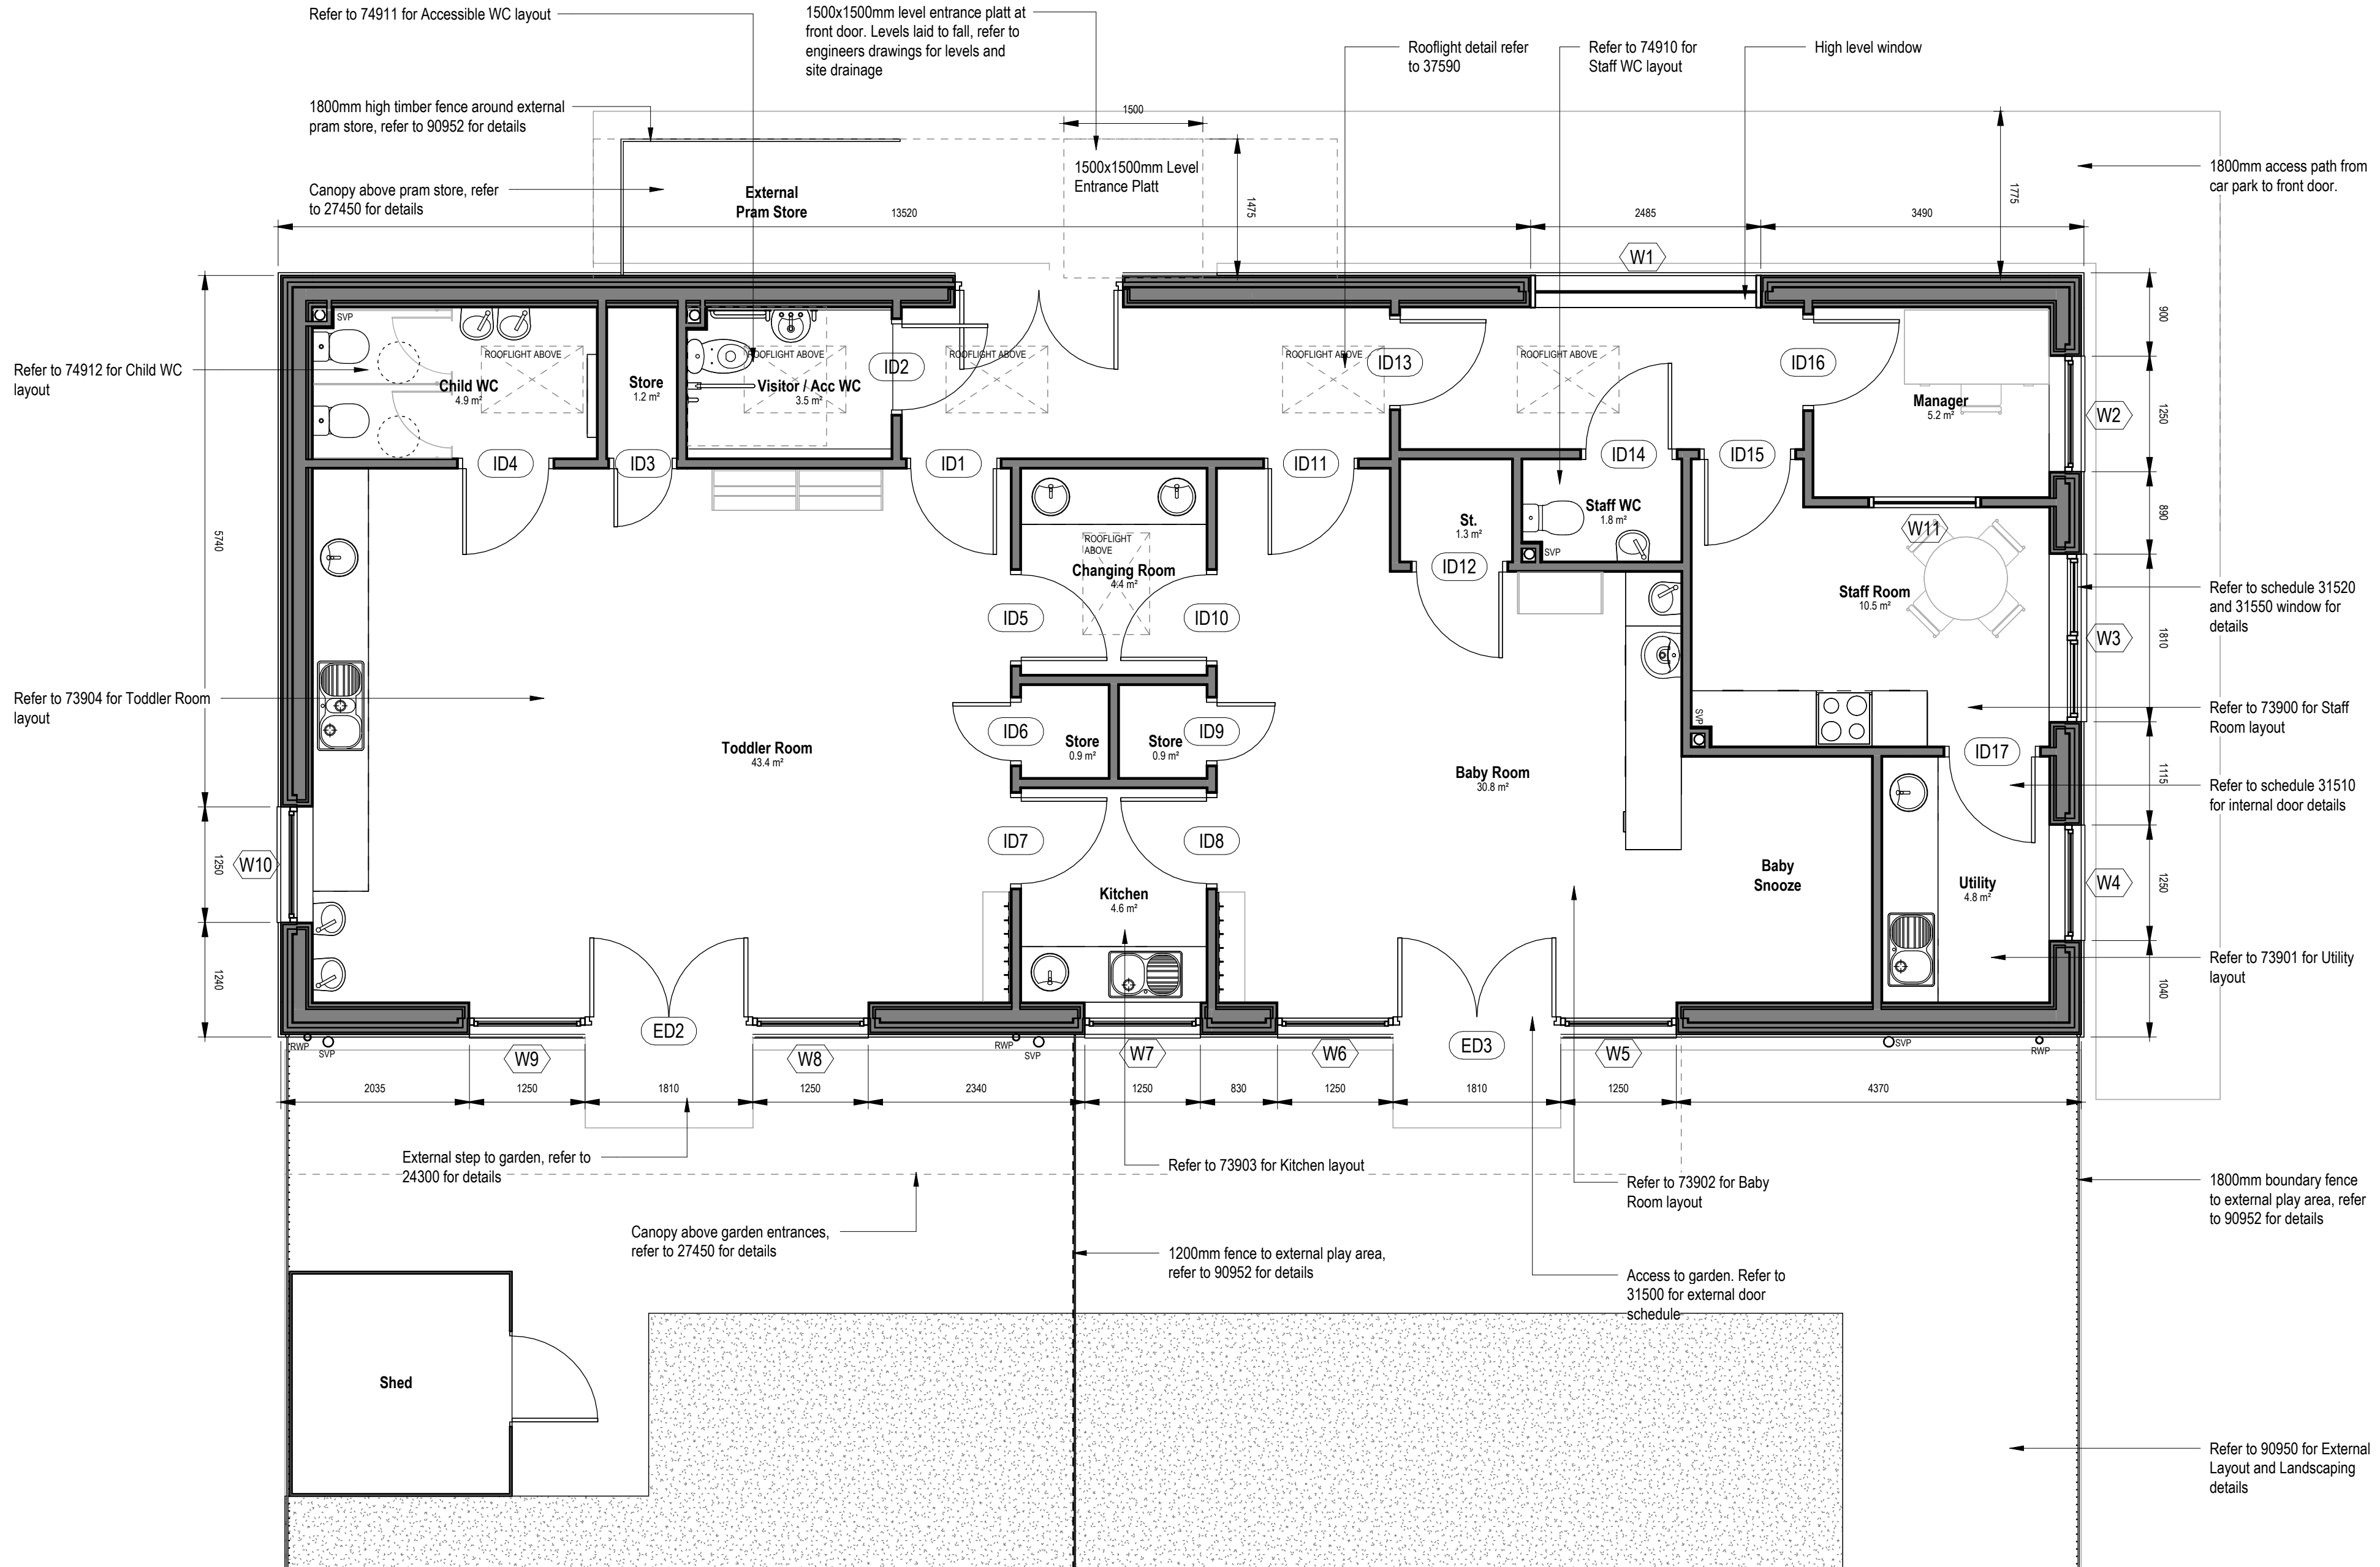

Notes

Rev	Description	Date	Issued
-----	-------------	------	--------



bruacharchitects.co.uk | 0141 473 4981
Titan Enterprise Business Centre, Queen's Quay, Clydebank

DO NOT SCALE FROM THIS DRAWING
Unless otherwise noted, this drawing is solely for the purpose of obtaining Planning Permission and/or Building Warrant consent. Additional information may be required for construction purposes. Bruach Architects will not be held liable for any alteration or omission from this drawing should it be used for construction purposes

The contractor is responsible for checking the existing site and building(s), and confirming all dimensions and levels before commencing works. Any discrepancies are to be brought to the attention of Bruach Architects for clarification. Any variations to the proposals on this drawing should be brought to the attention of Bruach Architects prior to any work being carried out on site

© All Rights Reserved. Copyright in all documents and drawings prepared by Bruach Architects and in any work executed from those documents and drawings shall remain the property of Bruach Architects

Client
South Islay Development (SID)

Scale 1 : 50 @ A2 **Job No.** A1492 **Date** Mar 25

Project
Port Ellen Nursery

Drawing Title
Floor Plan - BW

Drawing Number A1492-BRU-ZZ-01-DR-A-20021 **Rev**