




NORTH ELEVATION

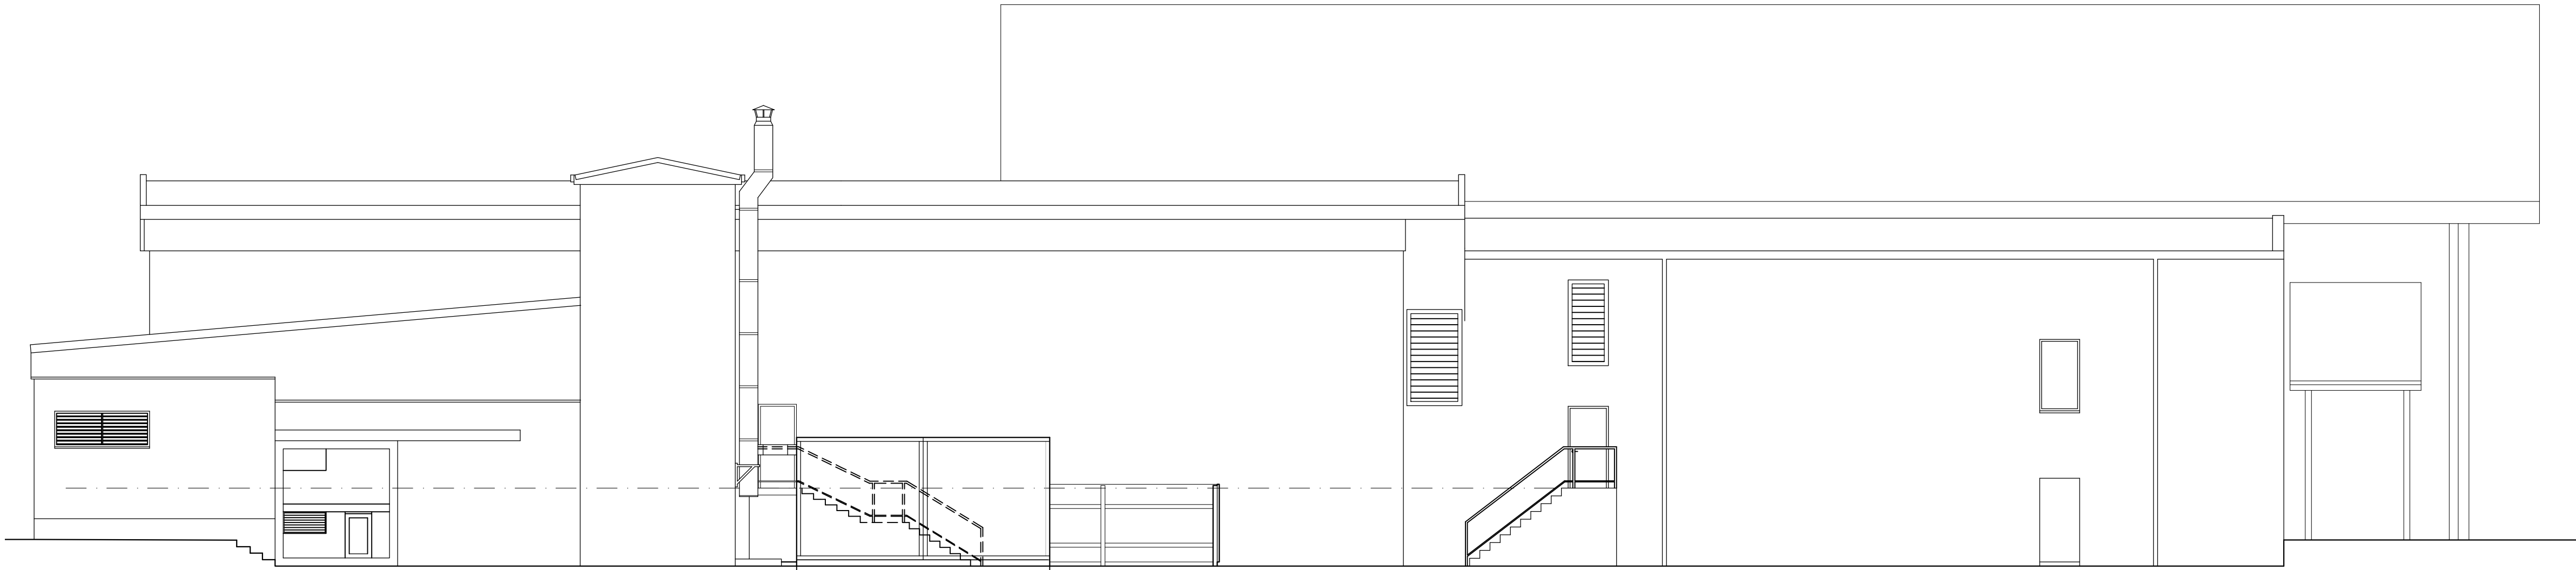


EAST ELEVATION

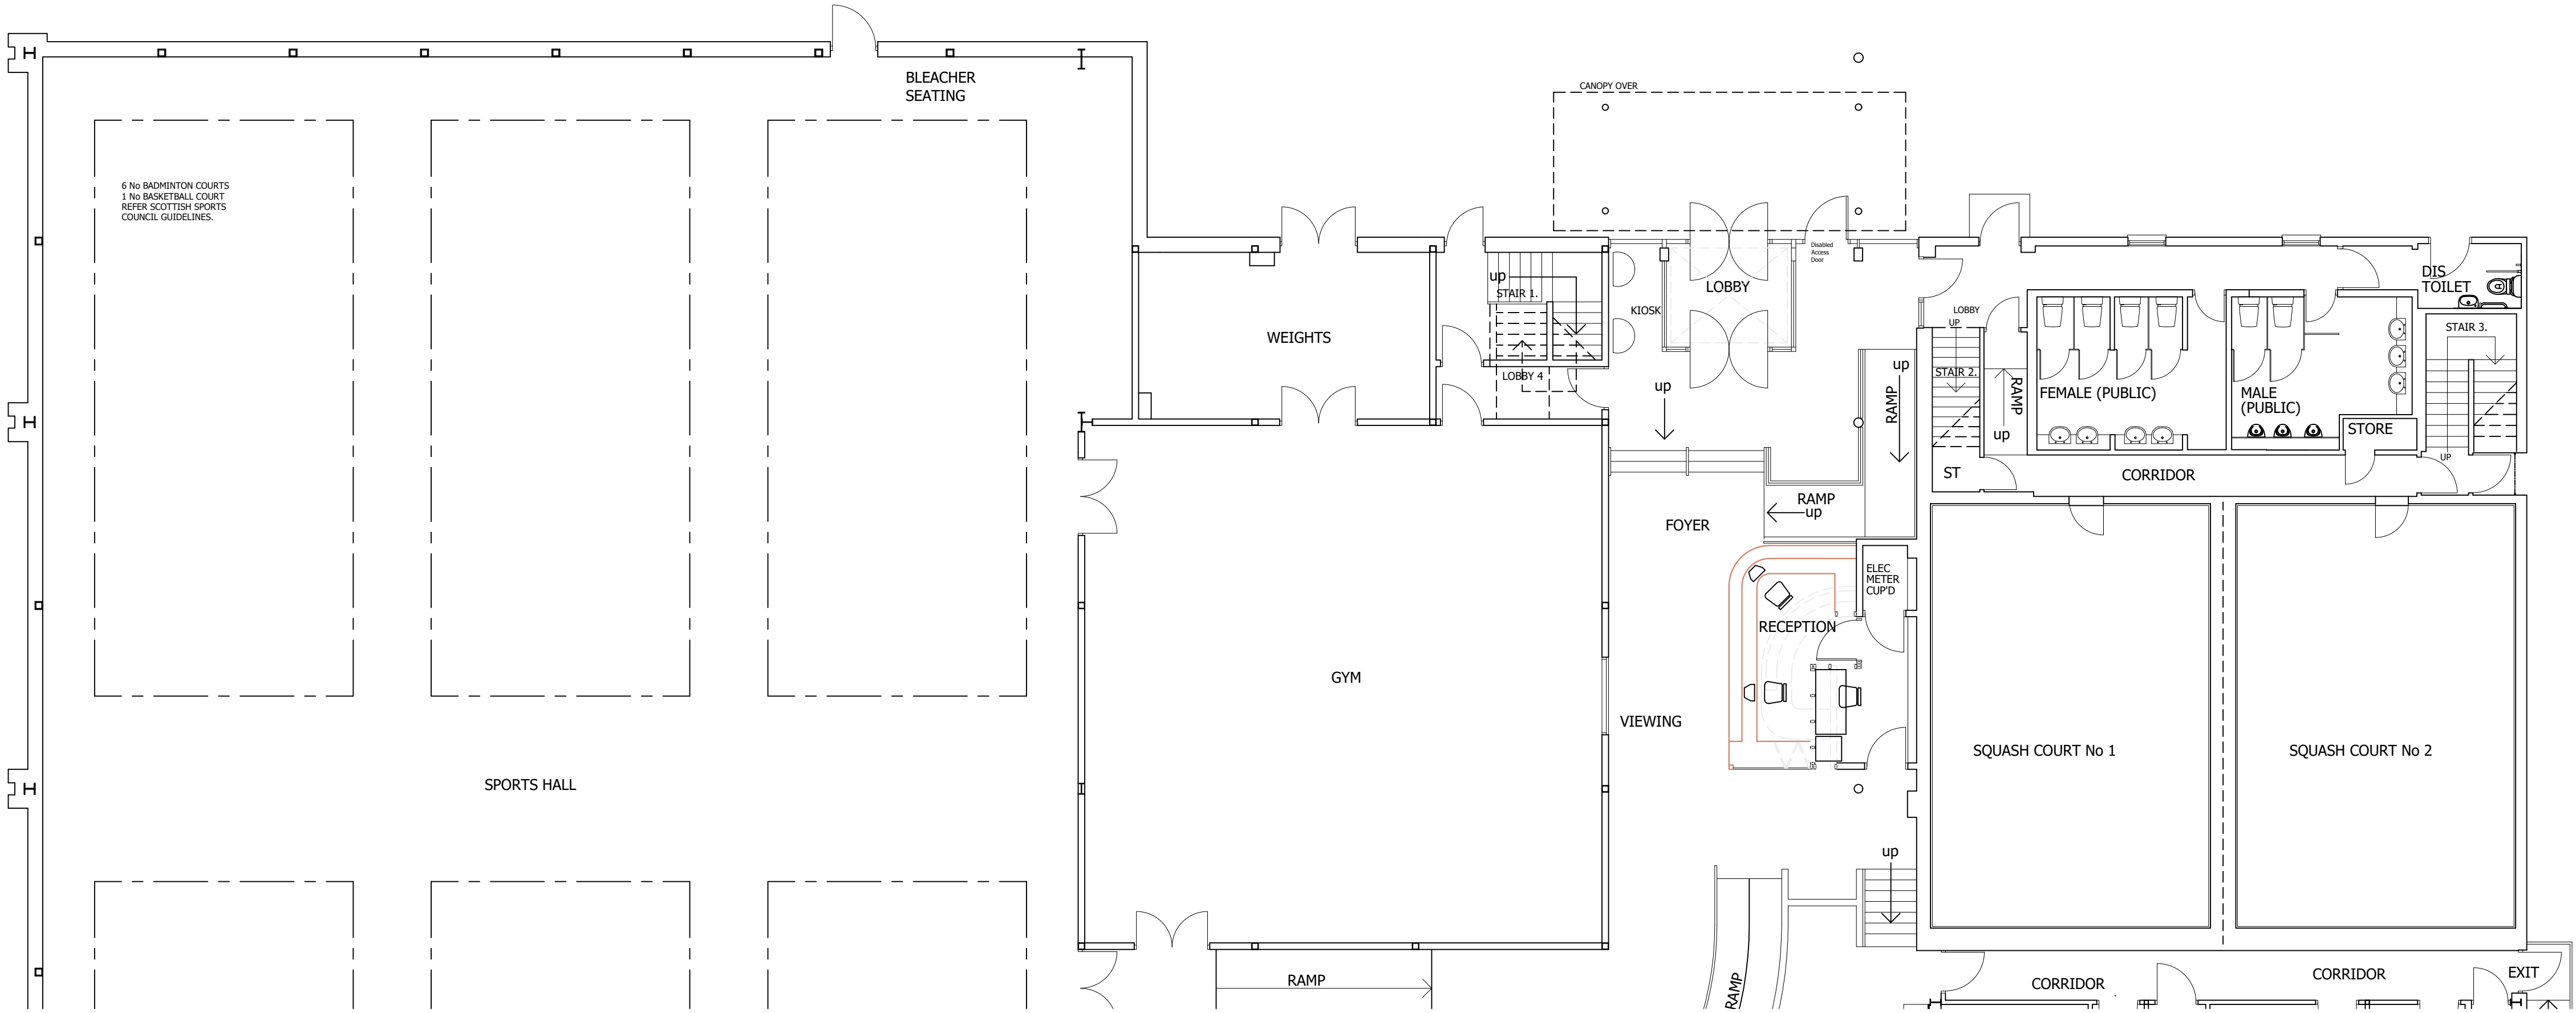

GROUND FLOOR PLAN AS EXISTING

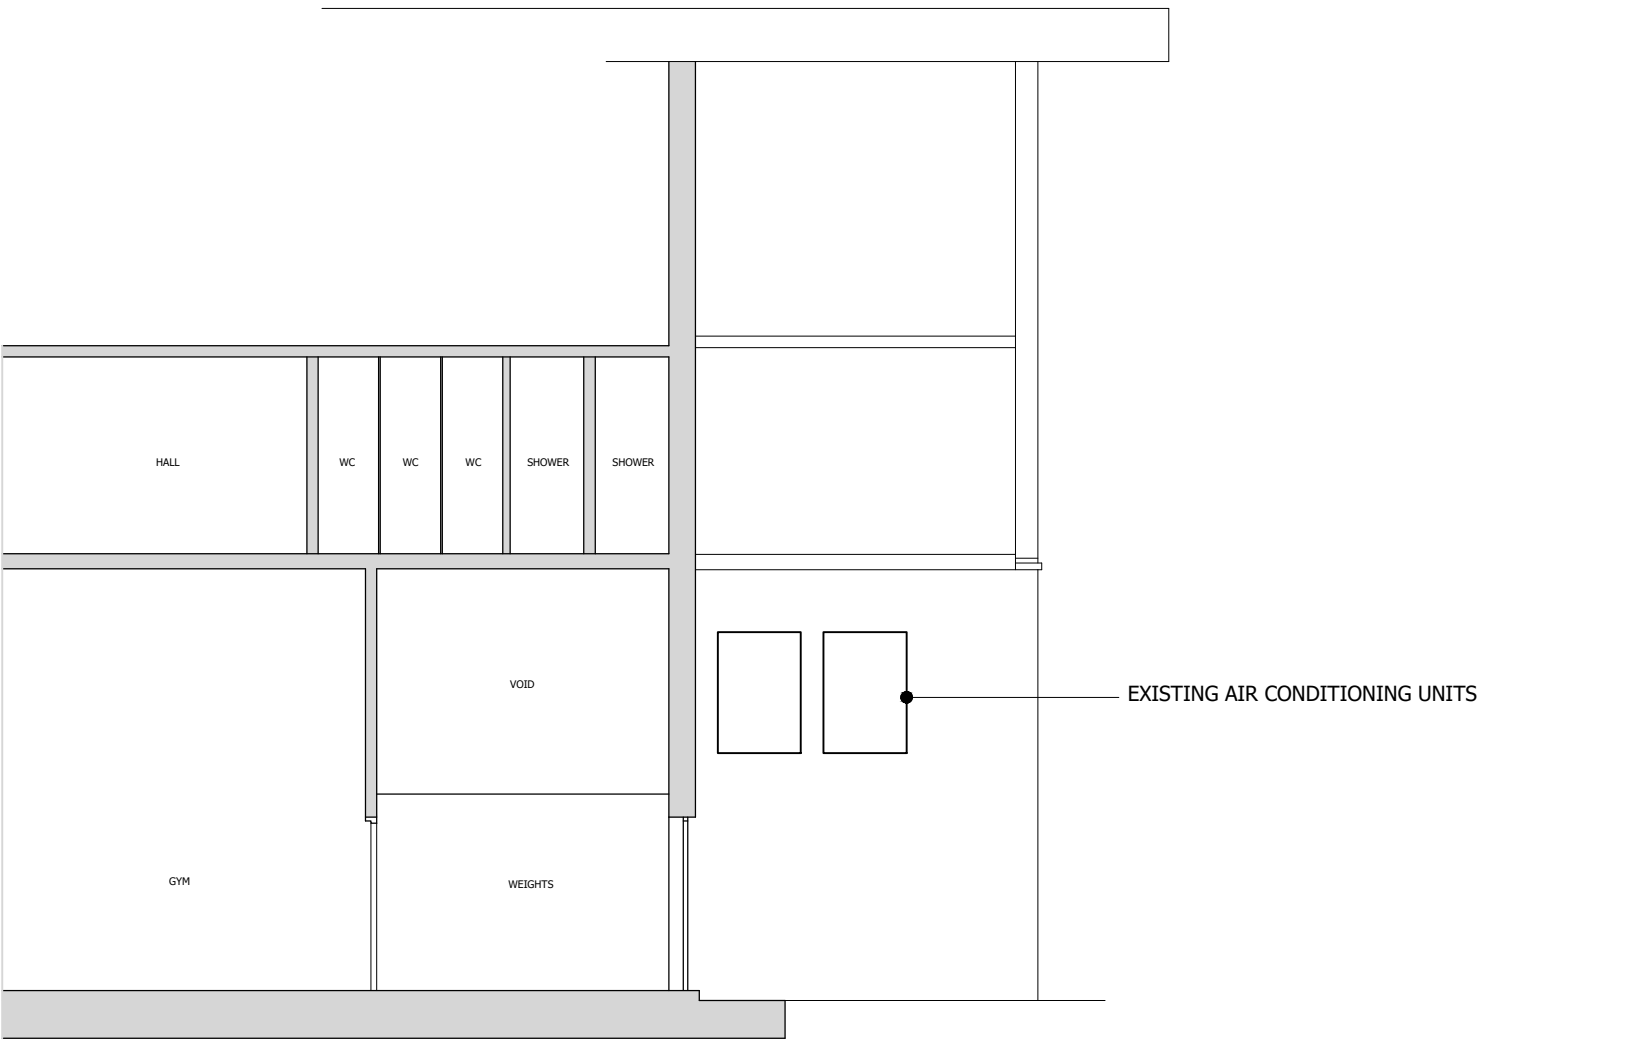


CROSS SECTION AS EXISTING

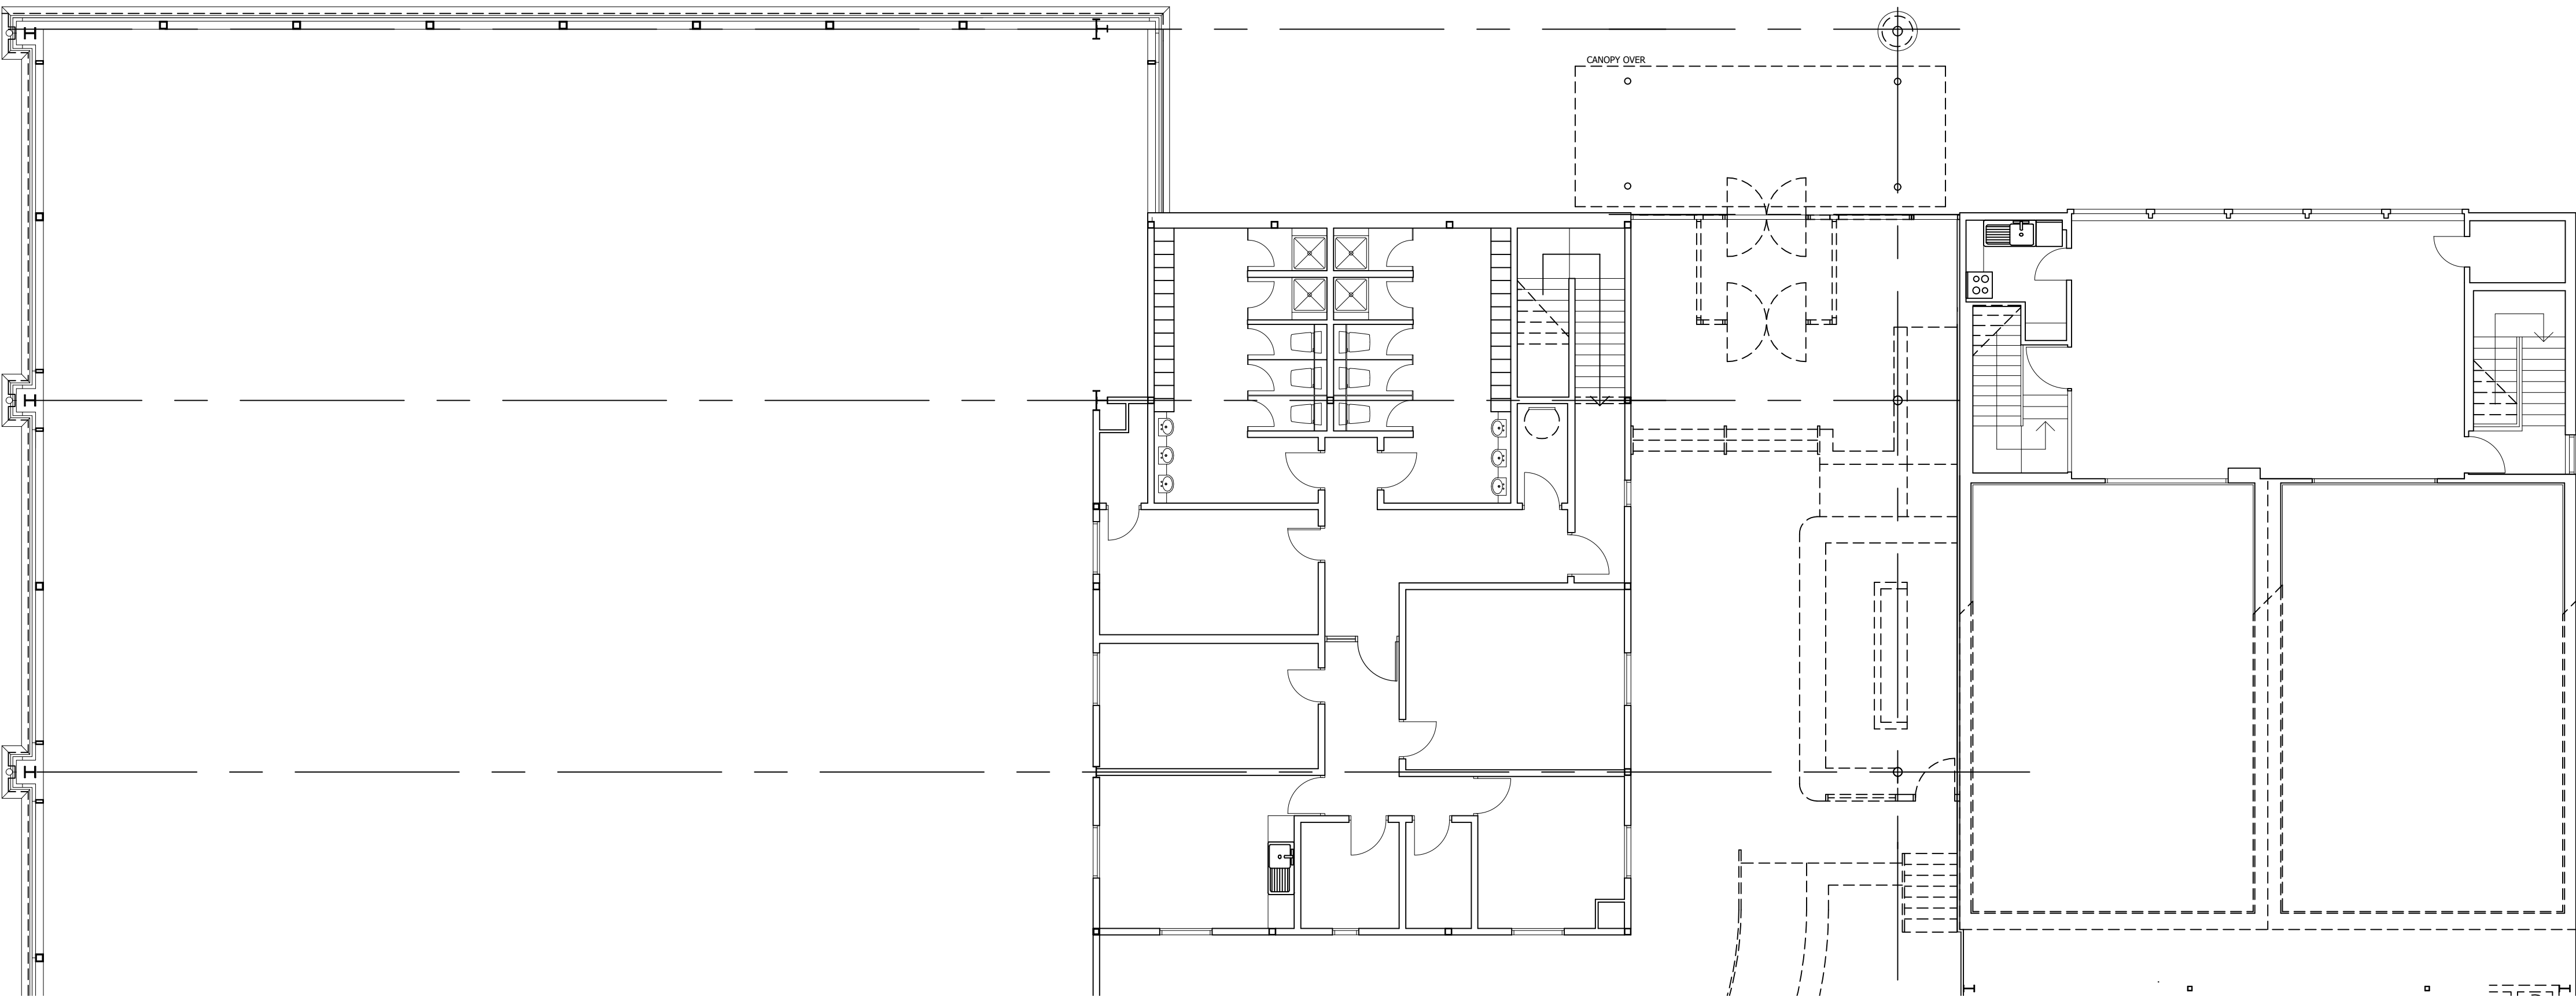

UPPER FLOOR PLAN AS EXISTING

NOTES

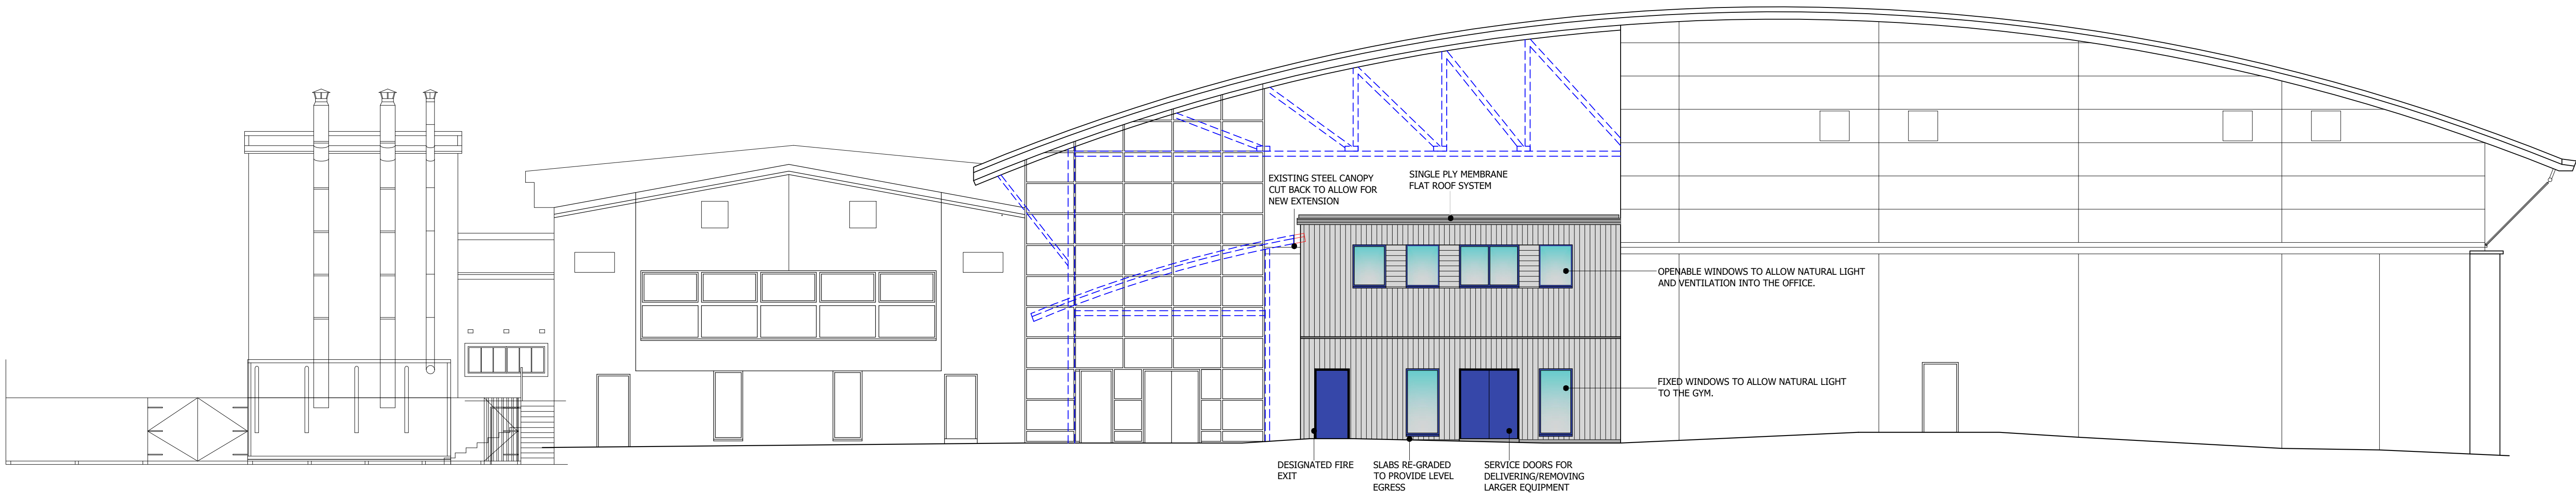

NORTH ELEVATION

PROPOSED FINISHES:


ROOF - SINGLE PLY MEMBRANE FLAT ROOF

EAVES - UPVC FASCIAS AND SOFFITS

WALLS - COMPOSITE CLADDING IN A RECESSIVE COLOUR, MIX OF VERTICAL AND HORIZONTAL

WINDOWS - ALUMINIUM DARK BLUE TO MATCH EXISTING

DOORS - TIMBER PAINTED DARK BLUE TO MATCH EXISTING

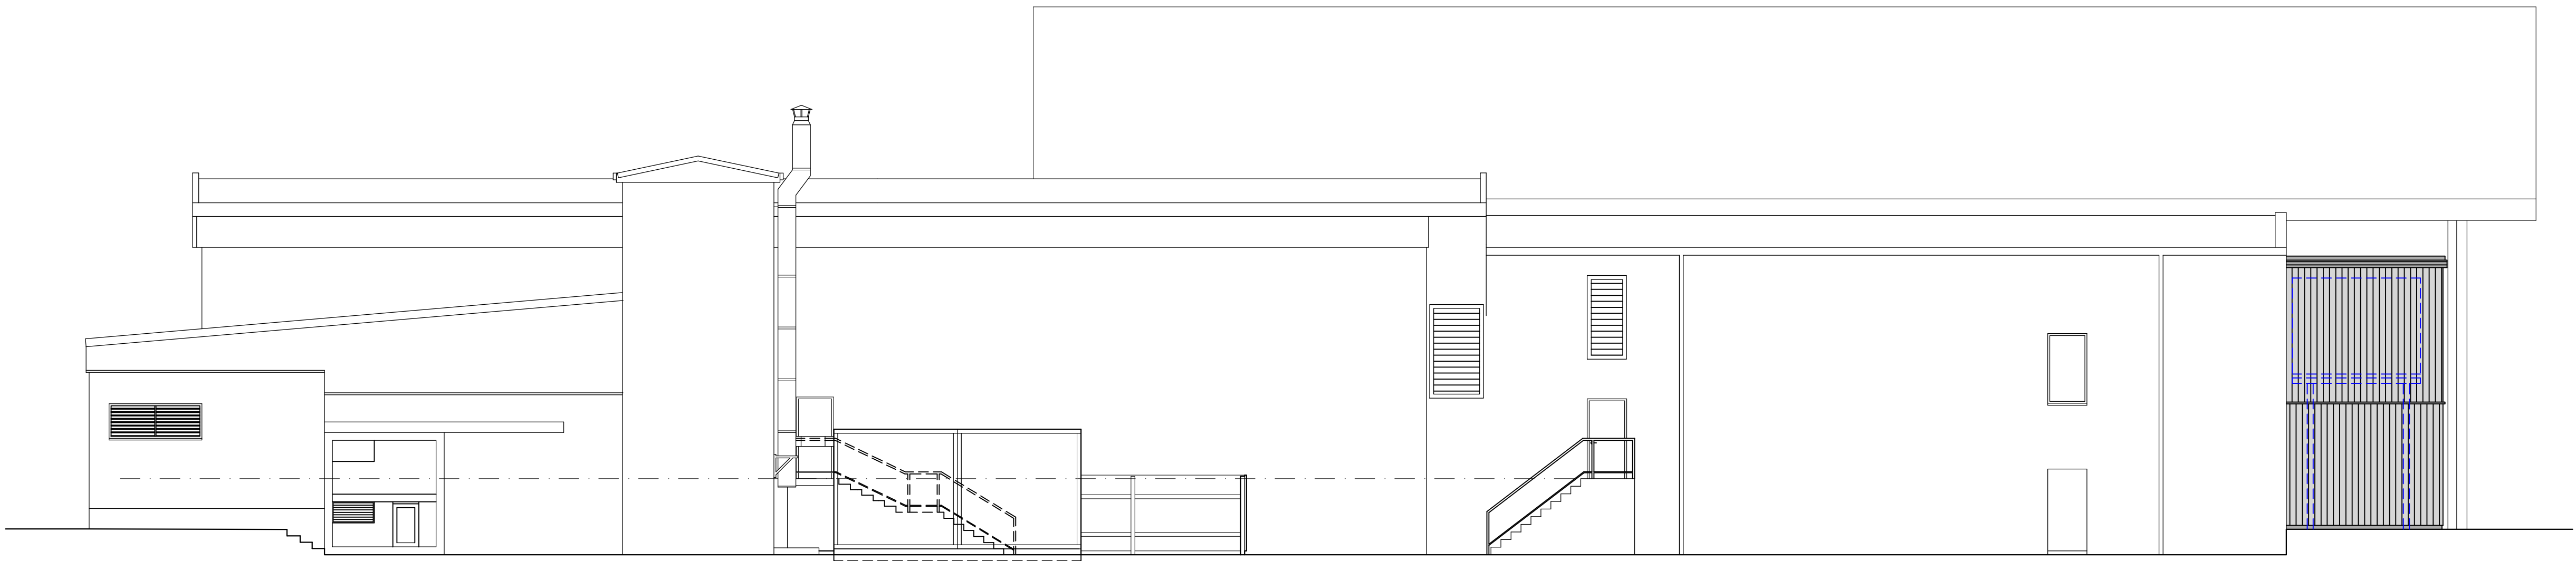

EAST ELEVATION

REV. DATE DESCRIPTION

DRAFT


CLIENT ATLANTIS LEISURE

PROJECT TITLE GYM/OFFICE EXTENSION TO ATLANTIS LEISURE CENTRE, OBAN


JOB NUMBER CP827 DRAWING NUMBER B-02 REV.

DRAWING TITLE ELEVATIONS AS PROPOSED

SCALE 1:100 @ A1 DRAWN DATE FEB 25

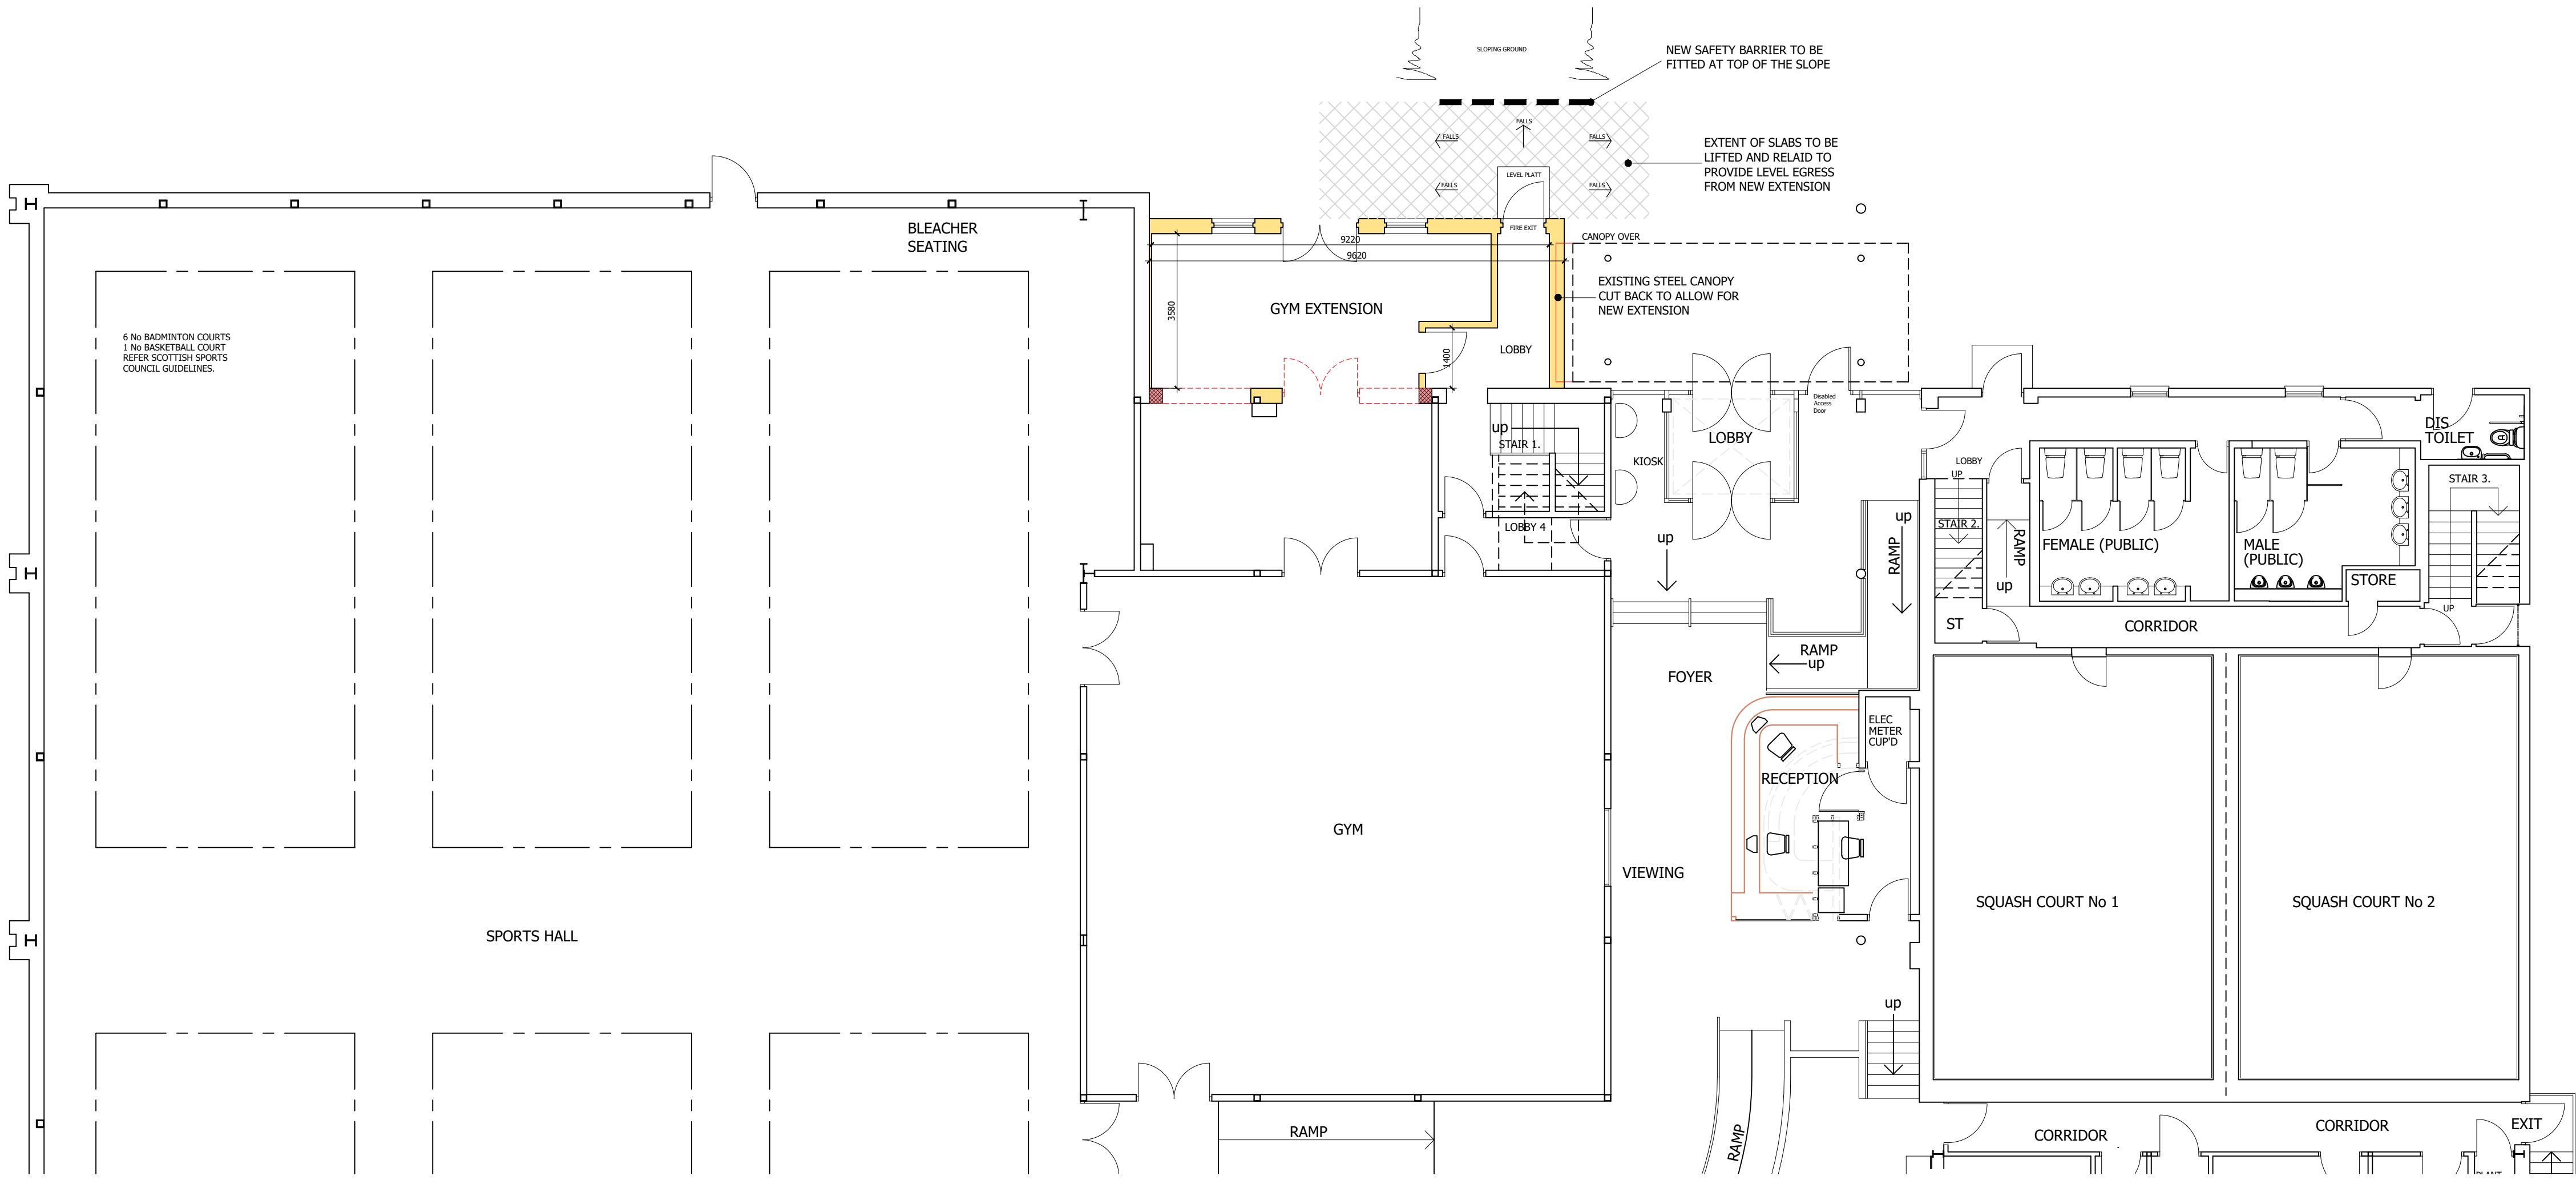

GROUND FLOOR PLAN AS PROPOSED


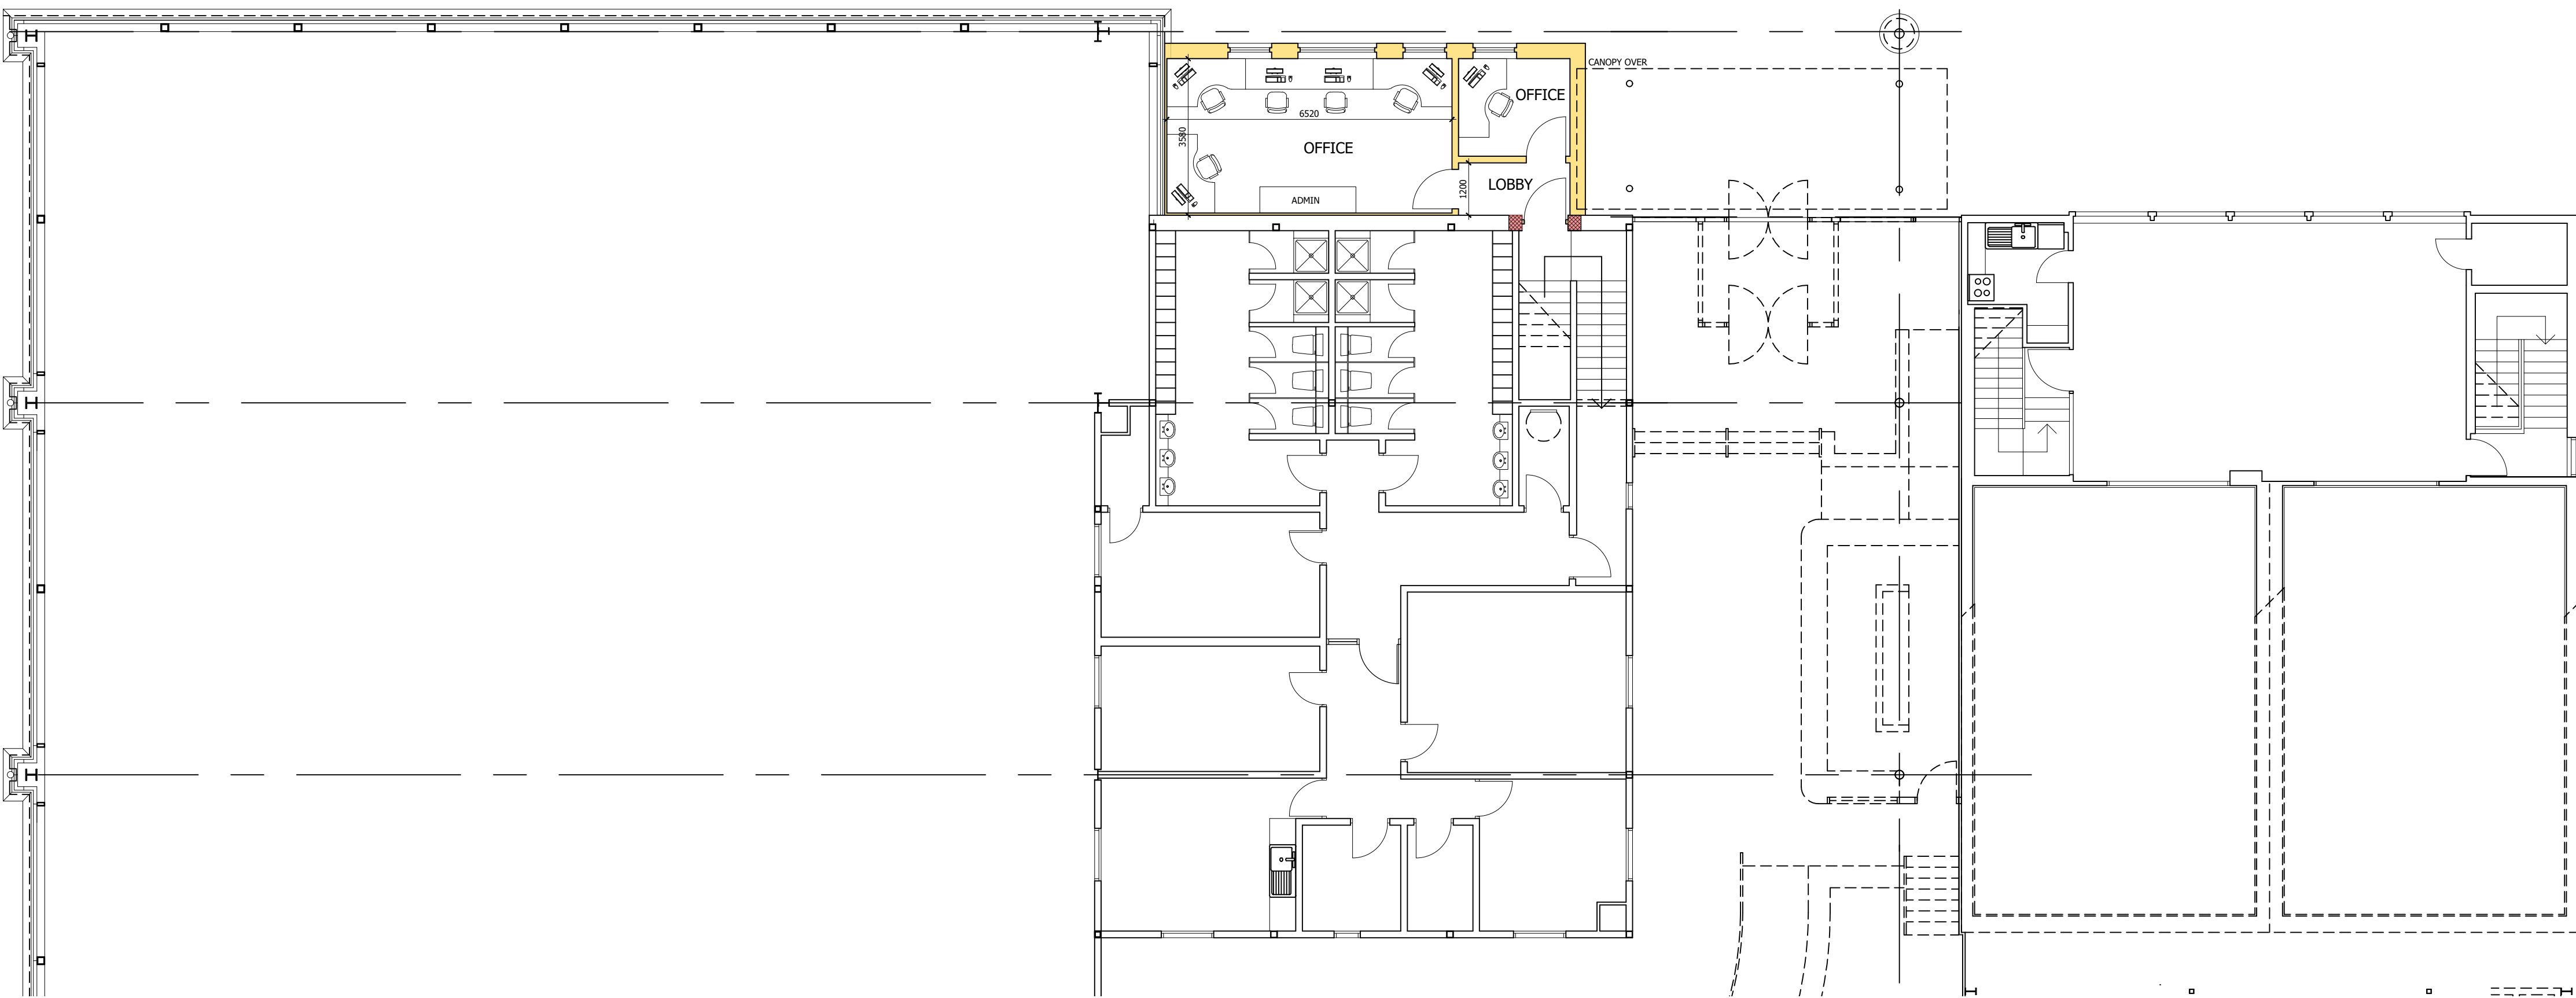


UPPER FLOOR PLAN AS PROPOSED

THIS DRAWING IS TO BE USED IN CONJUNCTION WITH THE CONSULTANTS DRAWINGS AND THE SPECIFICATION ANY DISCREPANCIES TO BE REFERRED TO THE ARCHITECT

NOTES

KEY:

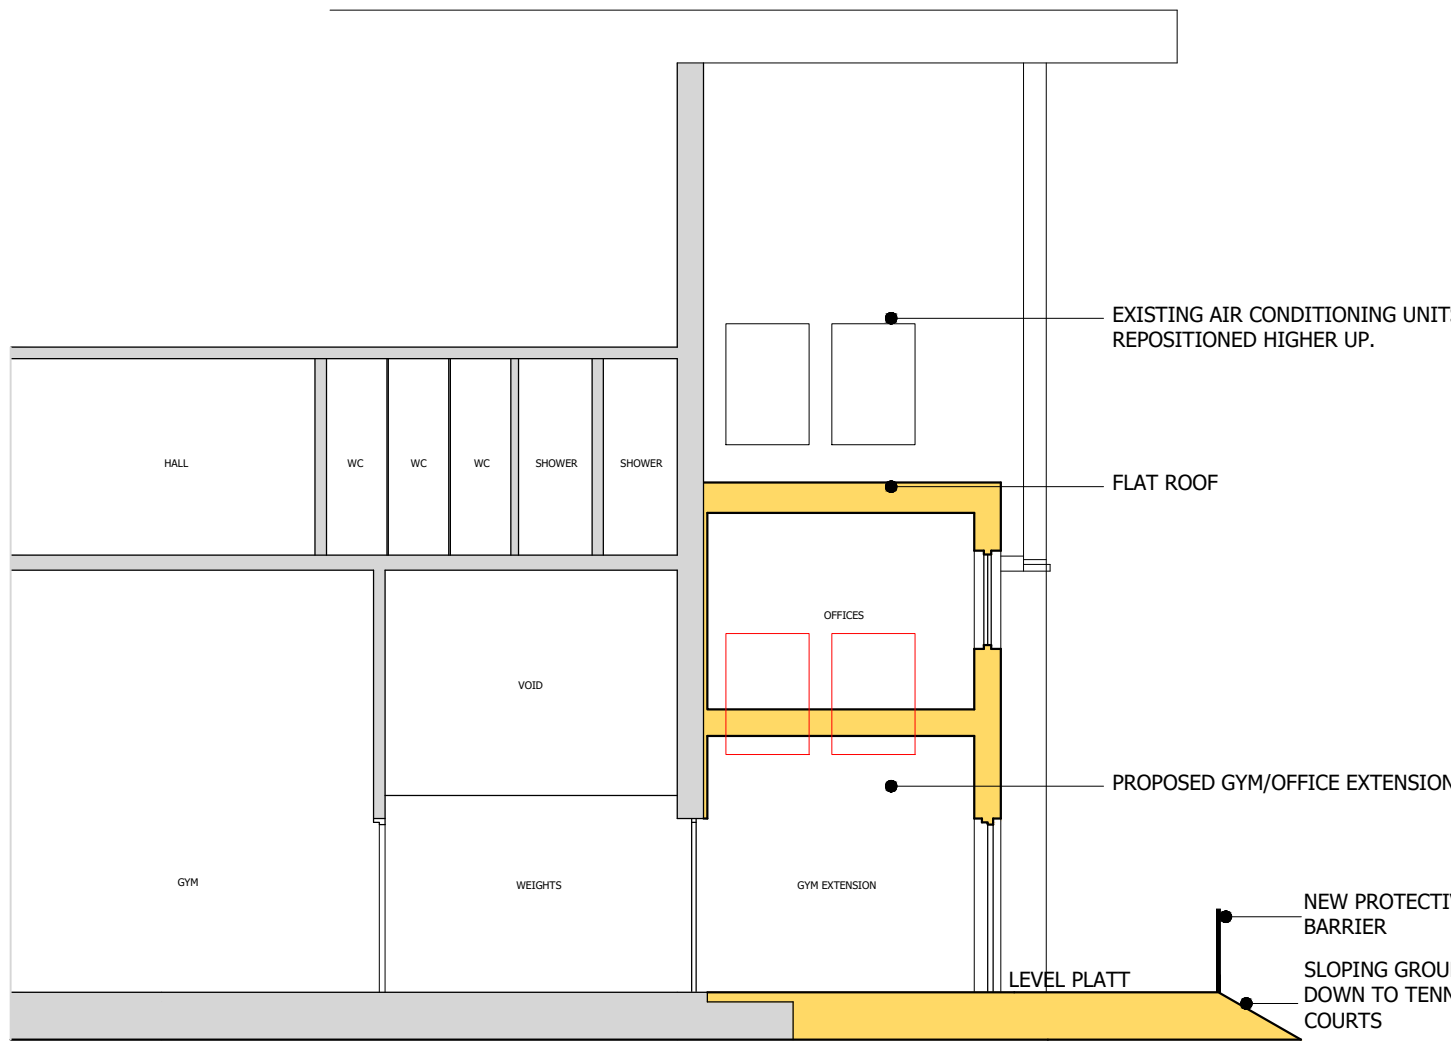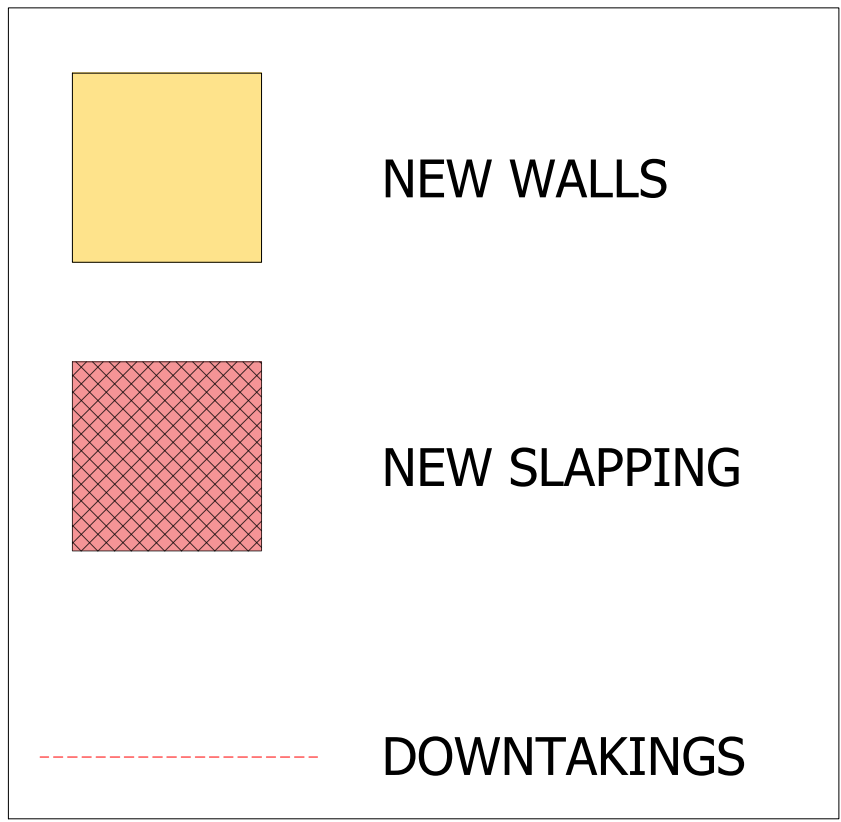

CROSS SECTION AS PROPOSED

REV. DATE DESCRIPTION

DRAFT

CLIENT
ATLANTIS LEISURE
PROJECT TITLE
GYM/OFFICE EXTENSION
TO ATLANTIS LEISURE
CENTRE, OBAN

JOB NUMBER
CP827
DRAWING NUMBER
B-01
REV.


DRAWING TITLE
PLANS AS PROPOSED

SCALE
1:100 @ A1
DRAWN
DATE
FEB 25

cparchitects
Chartered Architects and Principal Designers
110 George street, Oban, Argyll. PA34 5NT
t. 01631 563 177 f. 01631 563 234
e-mail: mail@cparchitects.net website: www.cparchitects.net

EXTENT OF OWNERSHIP
OUTLINED IN BLUE

DEVELOPMENT SITE
OUTLINED IN RED

 

THIS DRAWING IS TO BE USED IN CONJUNCTION WITH THE
CONSULTANTS DRAWINGS AND THE SPECIFICATION
ANY DISCREPANCIES TO BE REFERRED TO THE ARCHITECT

NOTES

Play
Area

Tennis Courts

Atlantis
Leisure Centre

REV. DATE DESCRIPTION

DRAFT

CLIENT
ATLANTIS LEISURE

PROJECT TITLE
GYM/OFFICE EXTENSION
TO ATLANTIS LEISURE
CENTRE, OBAN

JOB NUMBER	DRAWING NUMBER	REV.
CP927	L-02	

DRAWING TITLE
SITE PLAN
AS EXISTING

SCALE	DRAWN	DATE
1:500 @ A2		FEB 25

cparchitects


Chartered Architects and Principal Designers
110 George street, Oban, Argyll. PA34 5NT
t. 01631 563 177 f. 01631 563 234

e-mail: mail@cparchitects.net website: www.cparchitects.net

SITE PLAN AS EXISTING

EXTENT OF OWNERSHIP
OUTLINED IN BLUE

DEVELOPMENT SITE
OUTLINED IN RED

 

THIS DRAWING IS TO BE USED IN CONJUNCTION WITH THE
CONSULTANTS DRAWINGS AND THE SPECIFICATION
ANY DISCREPANCIES TO BE REFERRED TO THE ARCHITECT

NOTES

Play
Area

Tennis Courts

AREA FOR NEW EXTENSION
SHOWN SHADED.

Atlantis
Leisure Centre

SITE PLAN AS PROPOSED

REV. DATE DESCRIPTION

DRAFT

CLIENT
ATLANTIS LEISURE

PROJECT TITLE
GYM/OFFICE EXTENSION
TO ATLANTIS LEISURE
CENTRE, OBAN

JOB NUMBER DRAWING NUMBER REV.


CP927 L-03

DRAWING TITLE
SITE PLAN
AS PROPOSED

SCALE DATE

1:500 @ A2 FEB 25

cparchitects
Chartered Architects and Principal Designers
110 George street, Oban, Argyll. PA34 5NT
t. 01631 563 177 f. 01631 563 234
e-mail: mail@cparchitects.net website: www.cparchitects.net

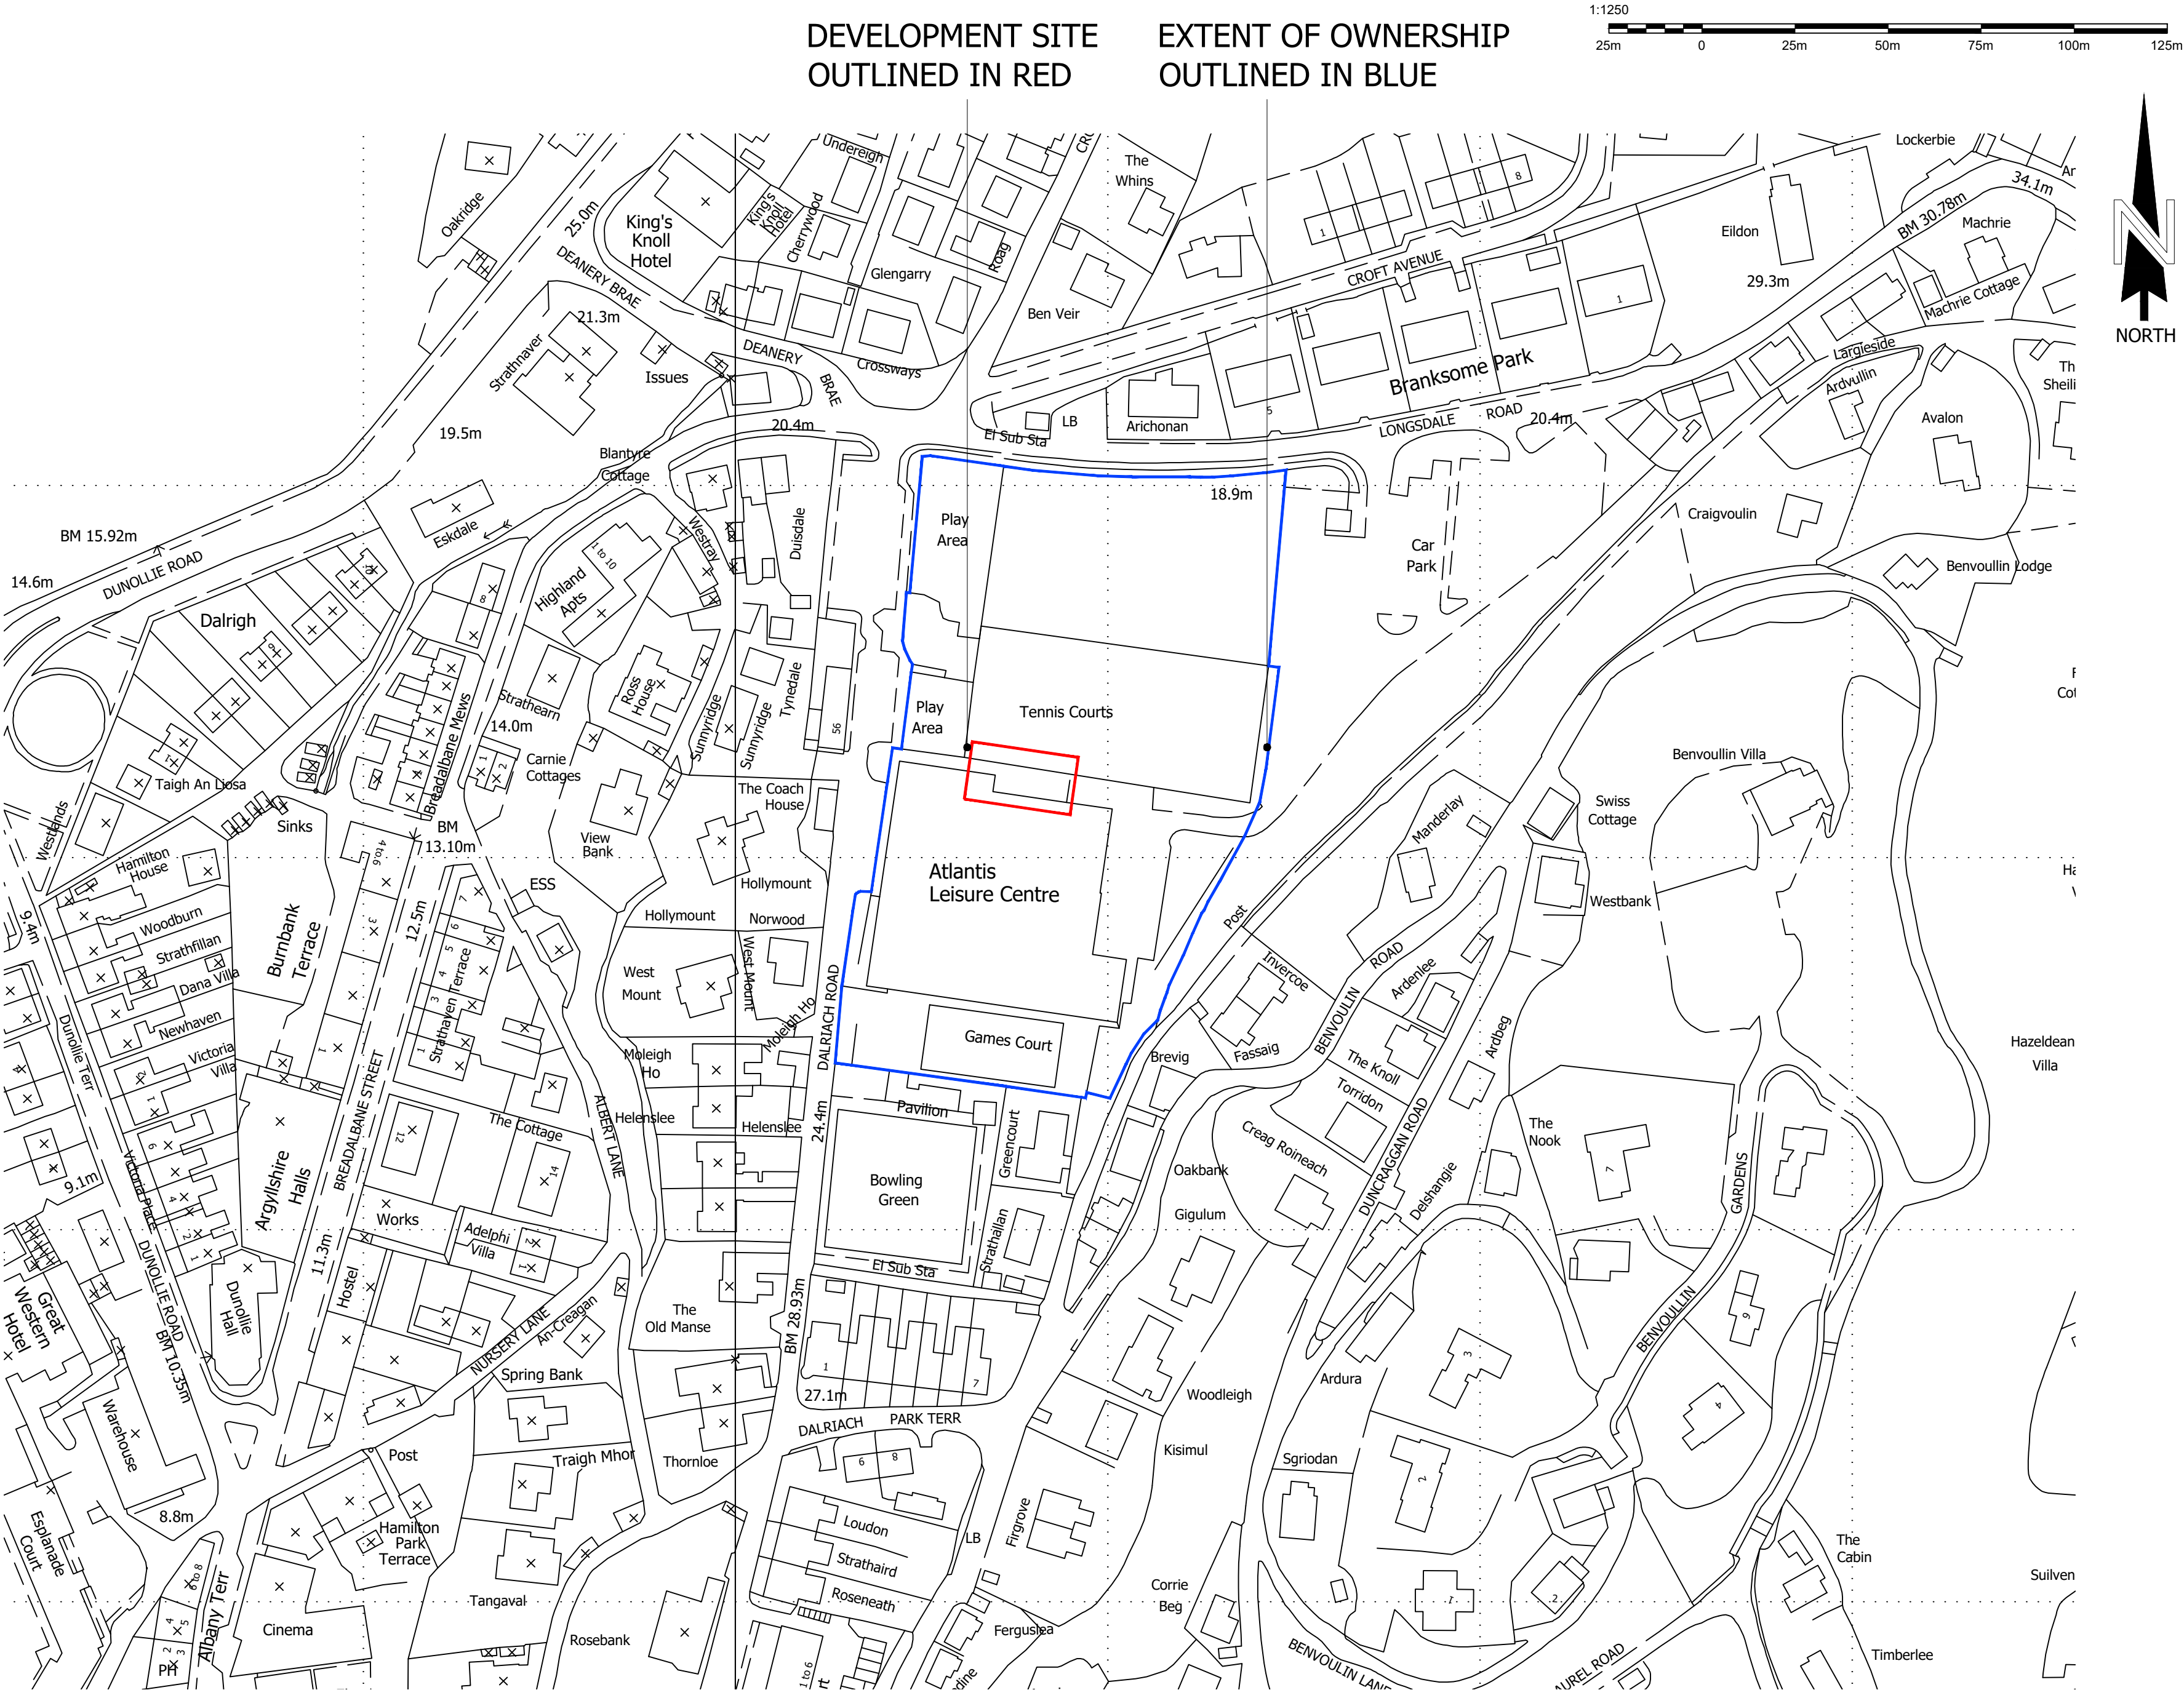

LOCATION PLAN

THIS DRAWING IS TO BE USED IN CONJUNCTION WITH THE CONSULTANTS DRAWINGS AND THE SPECIFICATION ANY DISCREPANCIES TO BE REFERRED TO THE ARCHITECT

NOTES

REV. DATE DESCRIPTION
DRAFT

CLIENT
ATLANTIS LEISURE

PROJECT TITLE
**GYM/OFFICE EXTENSION
TO ATLANTIS LEISURE
CENTRE, OBAN**

JOB NUMBER DRAWING NUMBER REV.
CP927 L-01

DRAWING TITLE
LOCATION PLAN

SCALE DRAWN DATE
1:1250 @ A2 FEB 25

cparchitects
Chartered Architects and Principal Designers
110 George street, Oban, Argyll. PA34 5NT
t. 01631 563 177 f. 01631 563 234
e-mail: mail@cparchitects.net website: www.cparchitects.net