


NOTES:

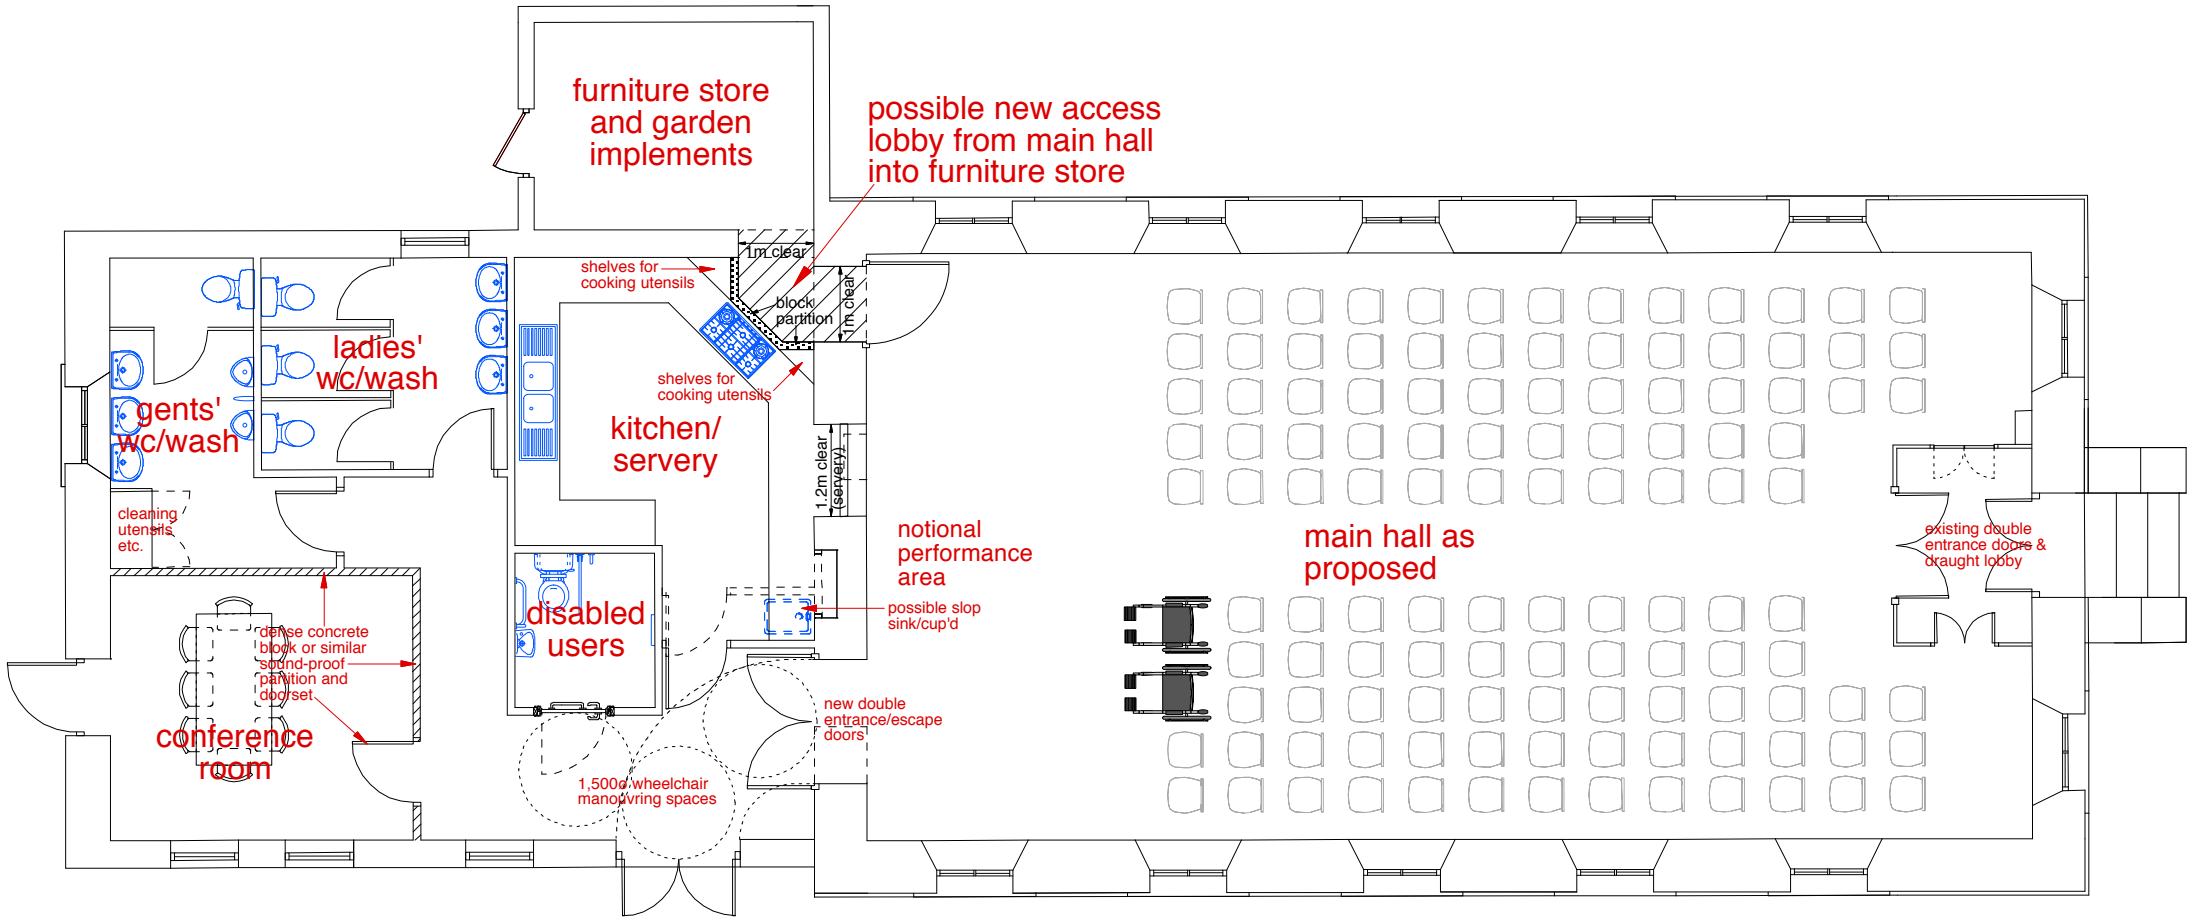

Floor Plan
as proposed



PRELIMINARY - FOR
COMMENTS

PROJECT TITLE Change of Use to Village Hall
Achnaha, Clachan, Tarbert,
Argyll, PA29 6XL

CLIENT Clachan Village Hall SCIO

DRAWING design study:
furniture store access etc.

SCALE(S) 1:100 @ A3
DATE 8th March 2024

Julius A. Weeks

Registered Architect
The Old Post Office, Clachan,
Argyll, PA29 6XL

Telephone: (01880) 740221
E-mail: JuliusWeeks@netscape.net

DRAWING NUMBER CVH 23•SK 04 ☐