




NORTH ELEVATION

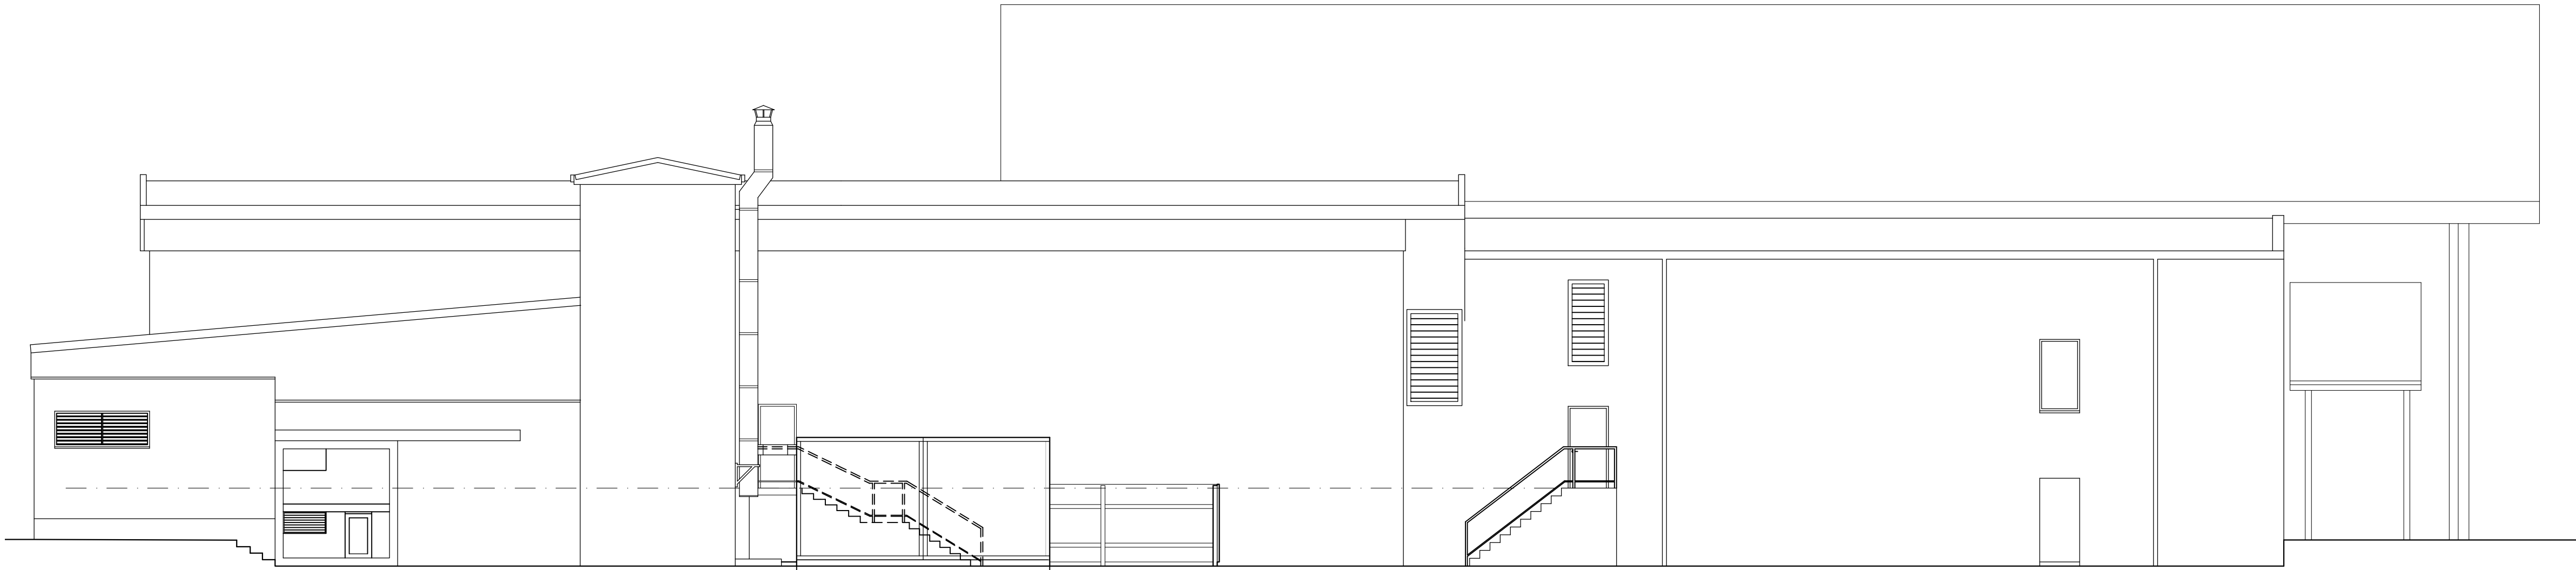


EAST ELEVATION

 


KEY:

 


NEW WALLS

 

NEW SLAPPING



DOWNTAKINGS

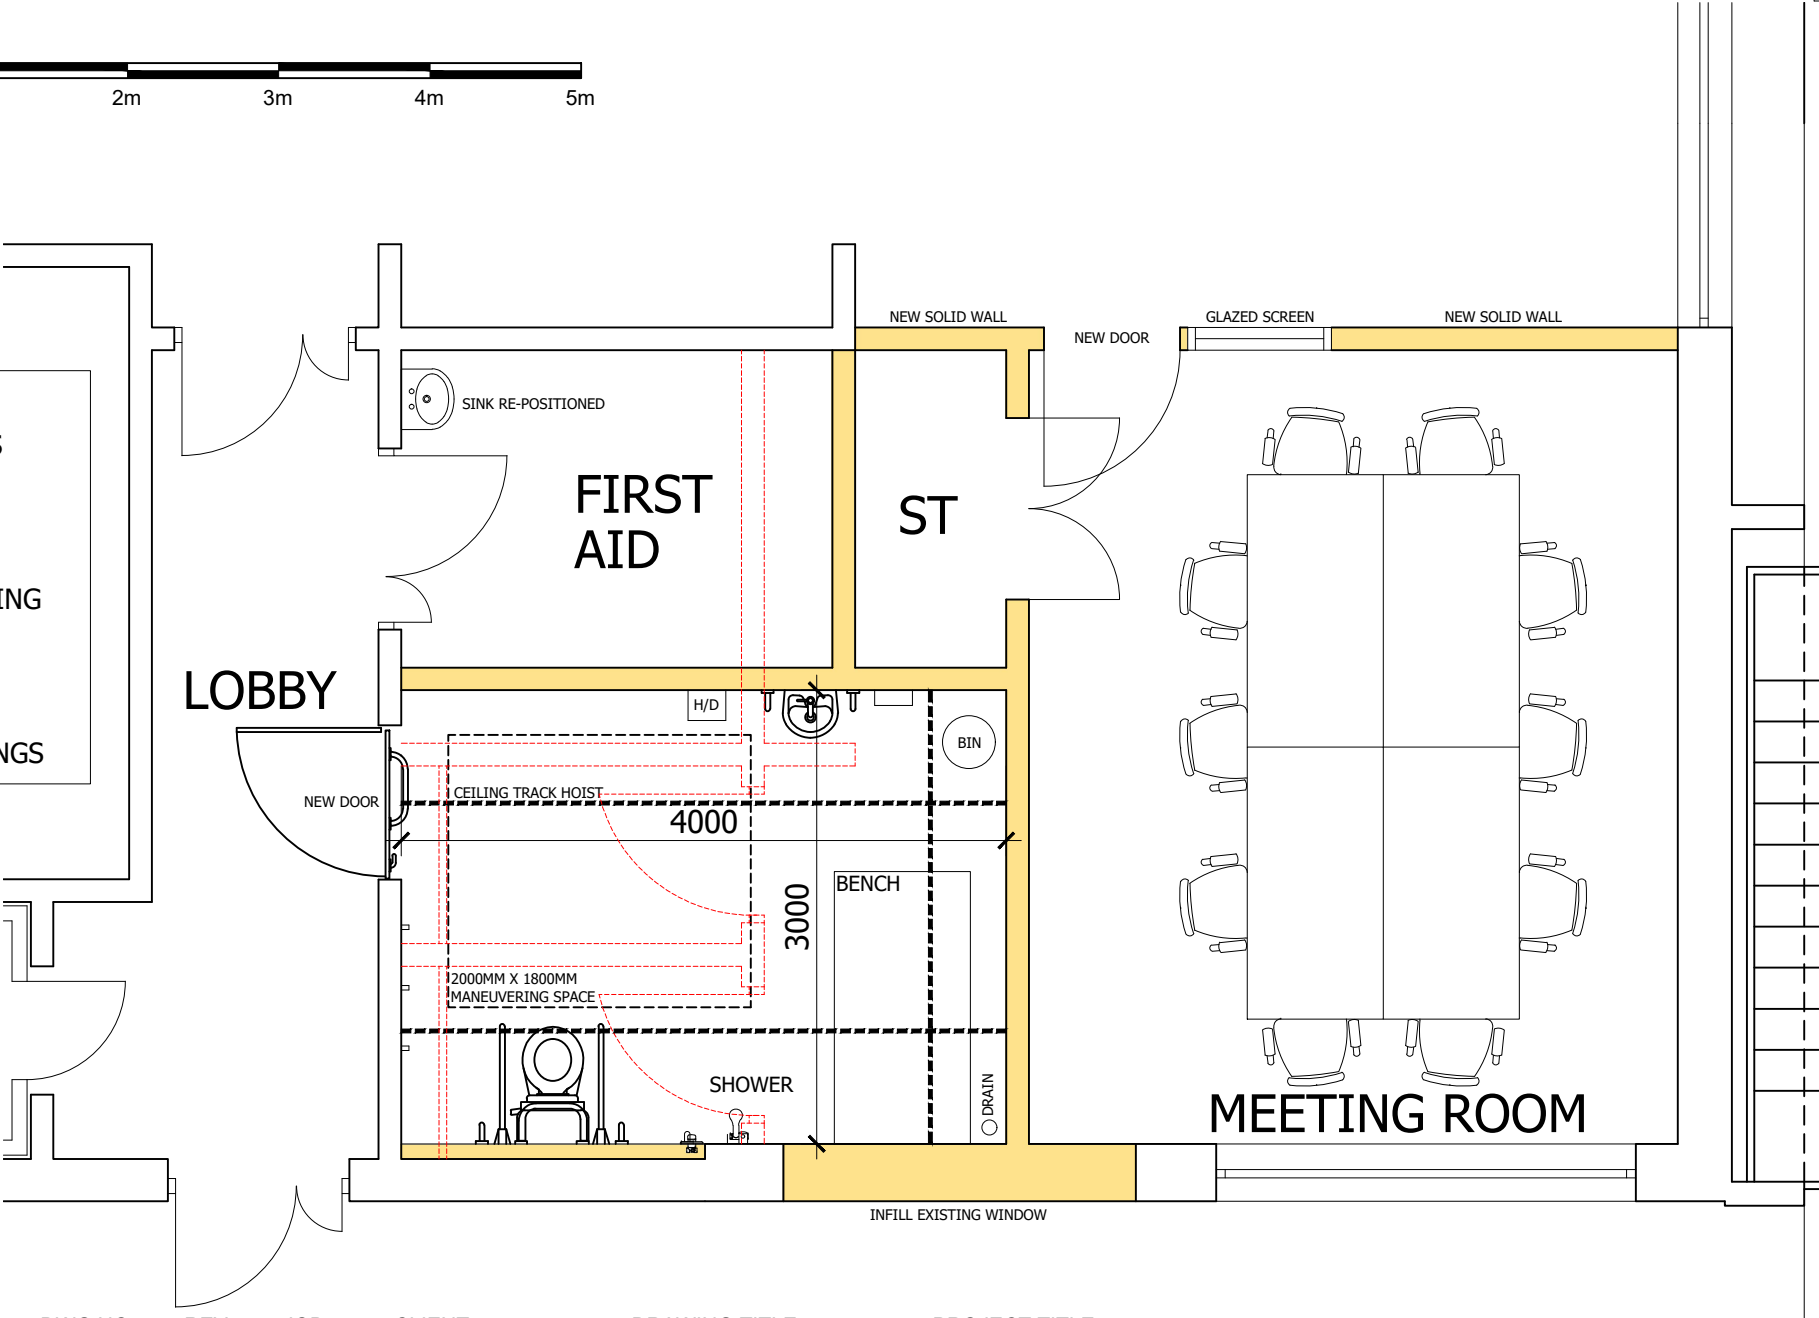

| REV. | DATE | DESCRIPTION | DWG NO. | REV. | JOB. | CLIENT | DRAWING TITLE | PROJECT TITLE |
|------|--------|-----------------|---------|-------|---------|------------------|------------------------------------|---|
| A | OCT 24 | MODIFIED LAYOUT | SK-03 | A | | ATLANTIS LEISURE | NEW DISABLED SHOWER AS PROPOSED | EXTENSION AND ALTERATIONS AT ATLANTIS LEISURE |
| | | SCALE | | DRAWN | DATE | | | |
| | | 1:50 @ A4 | | | SEPT 24 | | | |

DRAFT




Chartered Architects and Principal Designers
110 George street, Oban, Argyll. PA34 5NT
t. 01631 563 177 f. 01631 563 234
e-mail: mail@cparchitects.net website: www.cparchitects.net

NOTES



DRAFT

| | | |
|------------|-------|--------|
| SCALE | DRAWN | DATE |
| 1:100 @ A1 | | FEB 20 |

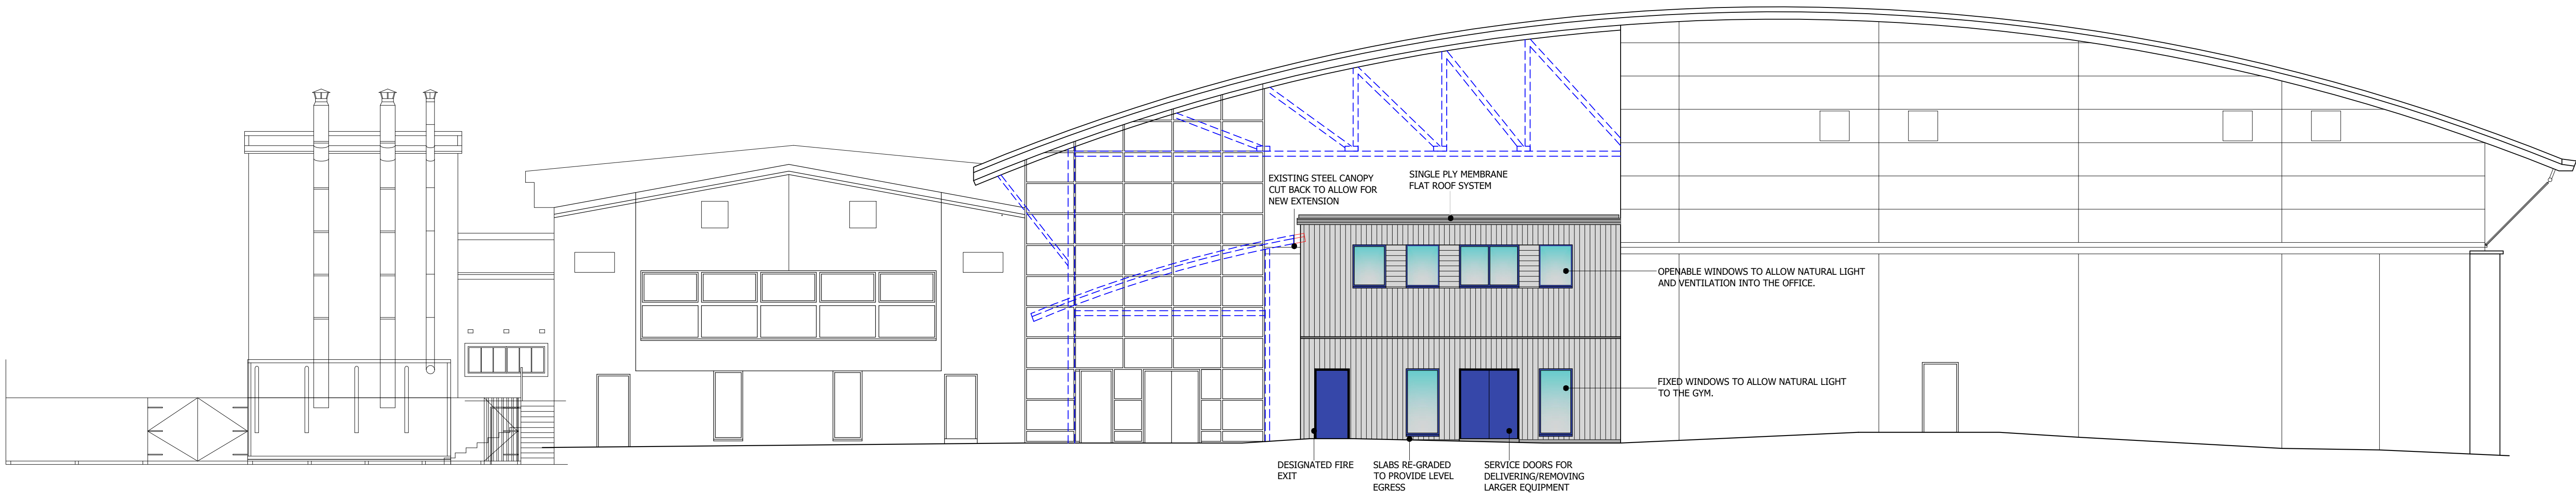

NORTH ELEVATION

PROPOSED FINISHES:


ROOF - SINGLE PLY MEMBRANE FLAT ROOF

EAVES - UPVC FASCIAS AND SOFFITS

WALLS - COMPOSITE CLADDING IN A RECESSIVE COLOUR, MIX OF VERTICAL AND HORIZONTAL

WINDOWS - ALUMINIUM DARK BLUE TO MATCH EXISTING

DOORS - TIMBER PAINTED DARK BLUE TO MATCH EXISTING

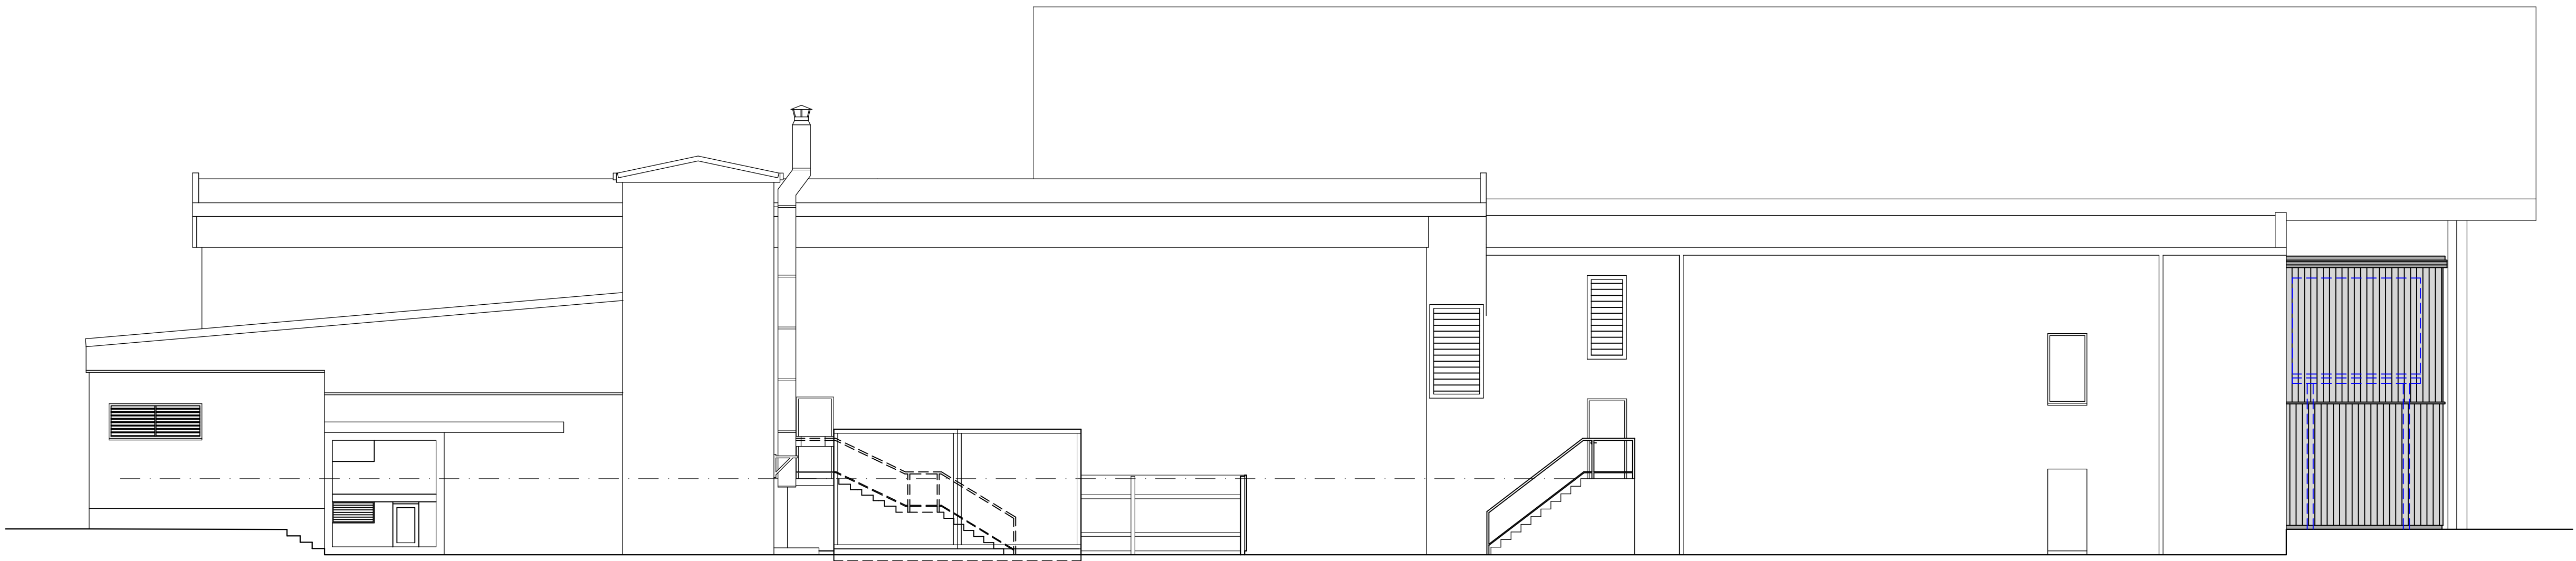

EAST ELEVATION

REV. DATE DESCRIPTION

DRAFT

CLIENT
ATLANTIS LEISURE
PROJECT TITLE
GYM/OFFICE EXTENSION
TO ATLANTIS LEISURE
CENTRE, OBAN

JOB NUMBER DRAWING NUMBER REV.
CP827 B-02


DRAWING TITLE
ELEVATIONS AS
PROPOSED

SCALE DRAWN DATE
1:100 @ A1 FEB 25

cparchitects
Chartered Architects and Principal Designers
110 George street, Oban, Argyll. PA34 5NT
t. 01631 563 177 f. 01631 563 234
e-mail: mail@cparchitects.net website: www.cparchitects.net

EXTENT OF OWNERSHIP
OUTLINED IN BLUE

DEVELOPMENT SITE
OUTLINED IN RED

 

THIS DRAWING IS TO BE USED IN CONJUNCTION WITH THE
CONSULTANTS DRAWINGS AND THE SPECIFICATION
ANY DISCREPANCIES TO BE REFERRED TO THE ARCHITECT

NOTES

Play
Area

Tennis Courts

Atlantis
Leisure Centre

REV. DATE DESCRIPTION

DRAFT

CLIENT
ATLANTIS LEISURE

PROJECT TITLE
GYM/OFFICE EXTENSION
TO ATLANTIS LEISURE
CENTRE, OBAN

| JOB NUMBER | DRAWING NUMBER | REV. |
|------------|----------------|------|
| CP927 | L-02 | |


DRAWING TITLE
SITE PLAN
AS EXISTING

| SCALE | DRAWN | DATE |
|------------|-------|--------|
| 1:500 @ A2 | | FEB 25 |

SITE PLAN AS EXISTING

EXTENT OF OWNERSHIP
OUTLINED IN BLUE

DEVELOPMENT SITE
OUTLINED IN RED

 

THIS DRAWING IS TO BE USED IN CONJUNCTION WITH THE
CONSULTANTS DRAWINGS AND THE SPECIFICATION
ANY DISCREPANCIES TO BE REFERRED TO THE ARCHITECT

NOTES

Play
Area

Tennis Courts

AREA FOR NEW EXTENSION
SHOWN SHADED.

Atlantis
Leisure Centre

SITE PLAN AS PROPOSED

REV. DATE DESCRIPTION

DRAFT

CLIENT
ATLANTIS LEISURE

PROJECT TITLE
GYM/OFFICE EXTENSION
TO ATLANTIS LEISURE
CENTRE, OBAN

JOB NUMBER DRAWING NUMBER REV.


CP927 L-03

DRAWING TITLE
SITE PLAN
AS PROPOSED

SCALE DATE

1:500 @ A2 FEB 25

cparchitects
Chartered Architects and Principal Designers
110 George street, Oban, Argyll. PA34 5NT
t. 01631 563 177 f. 01631 563 234
e-mail: mail@cparchitects.net website: www.cparchitects.net

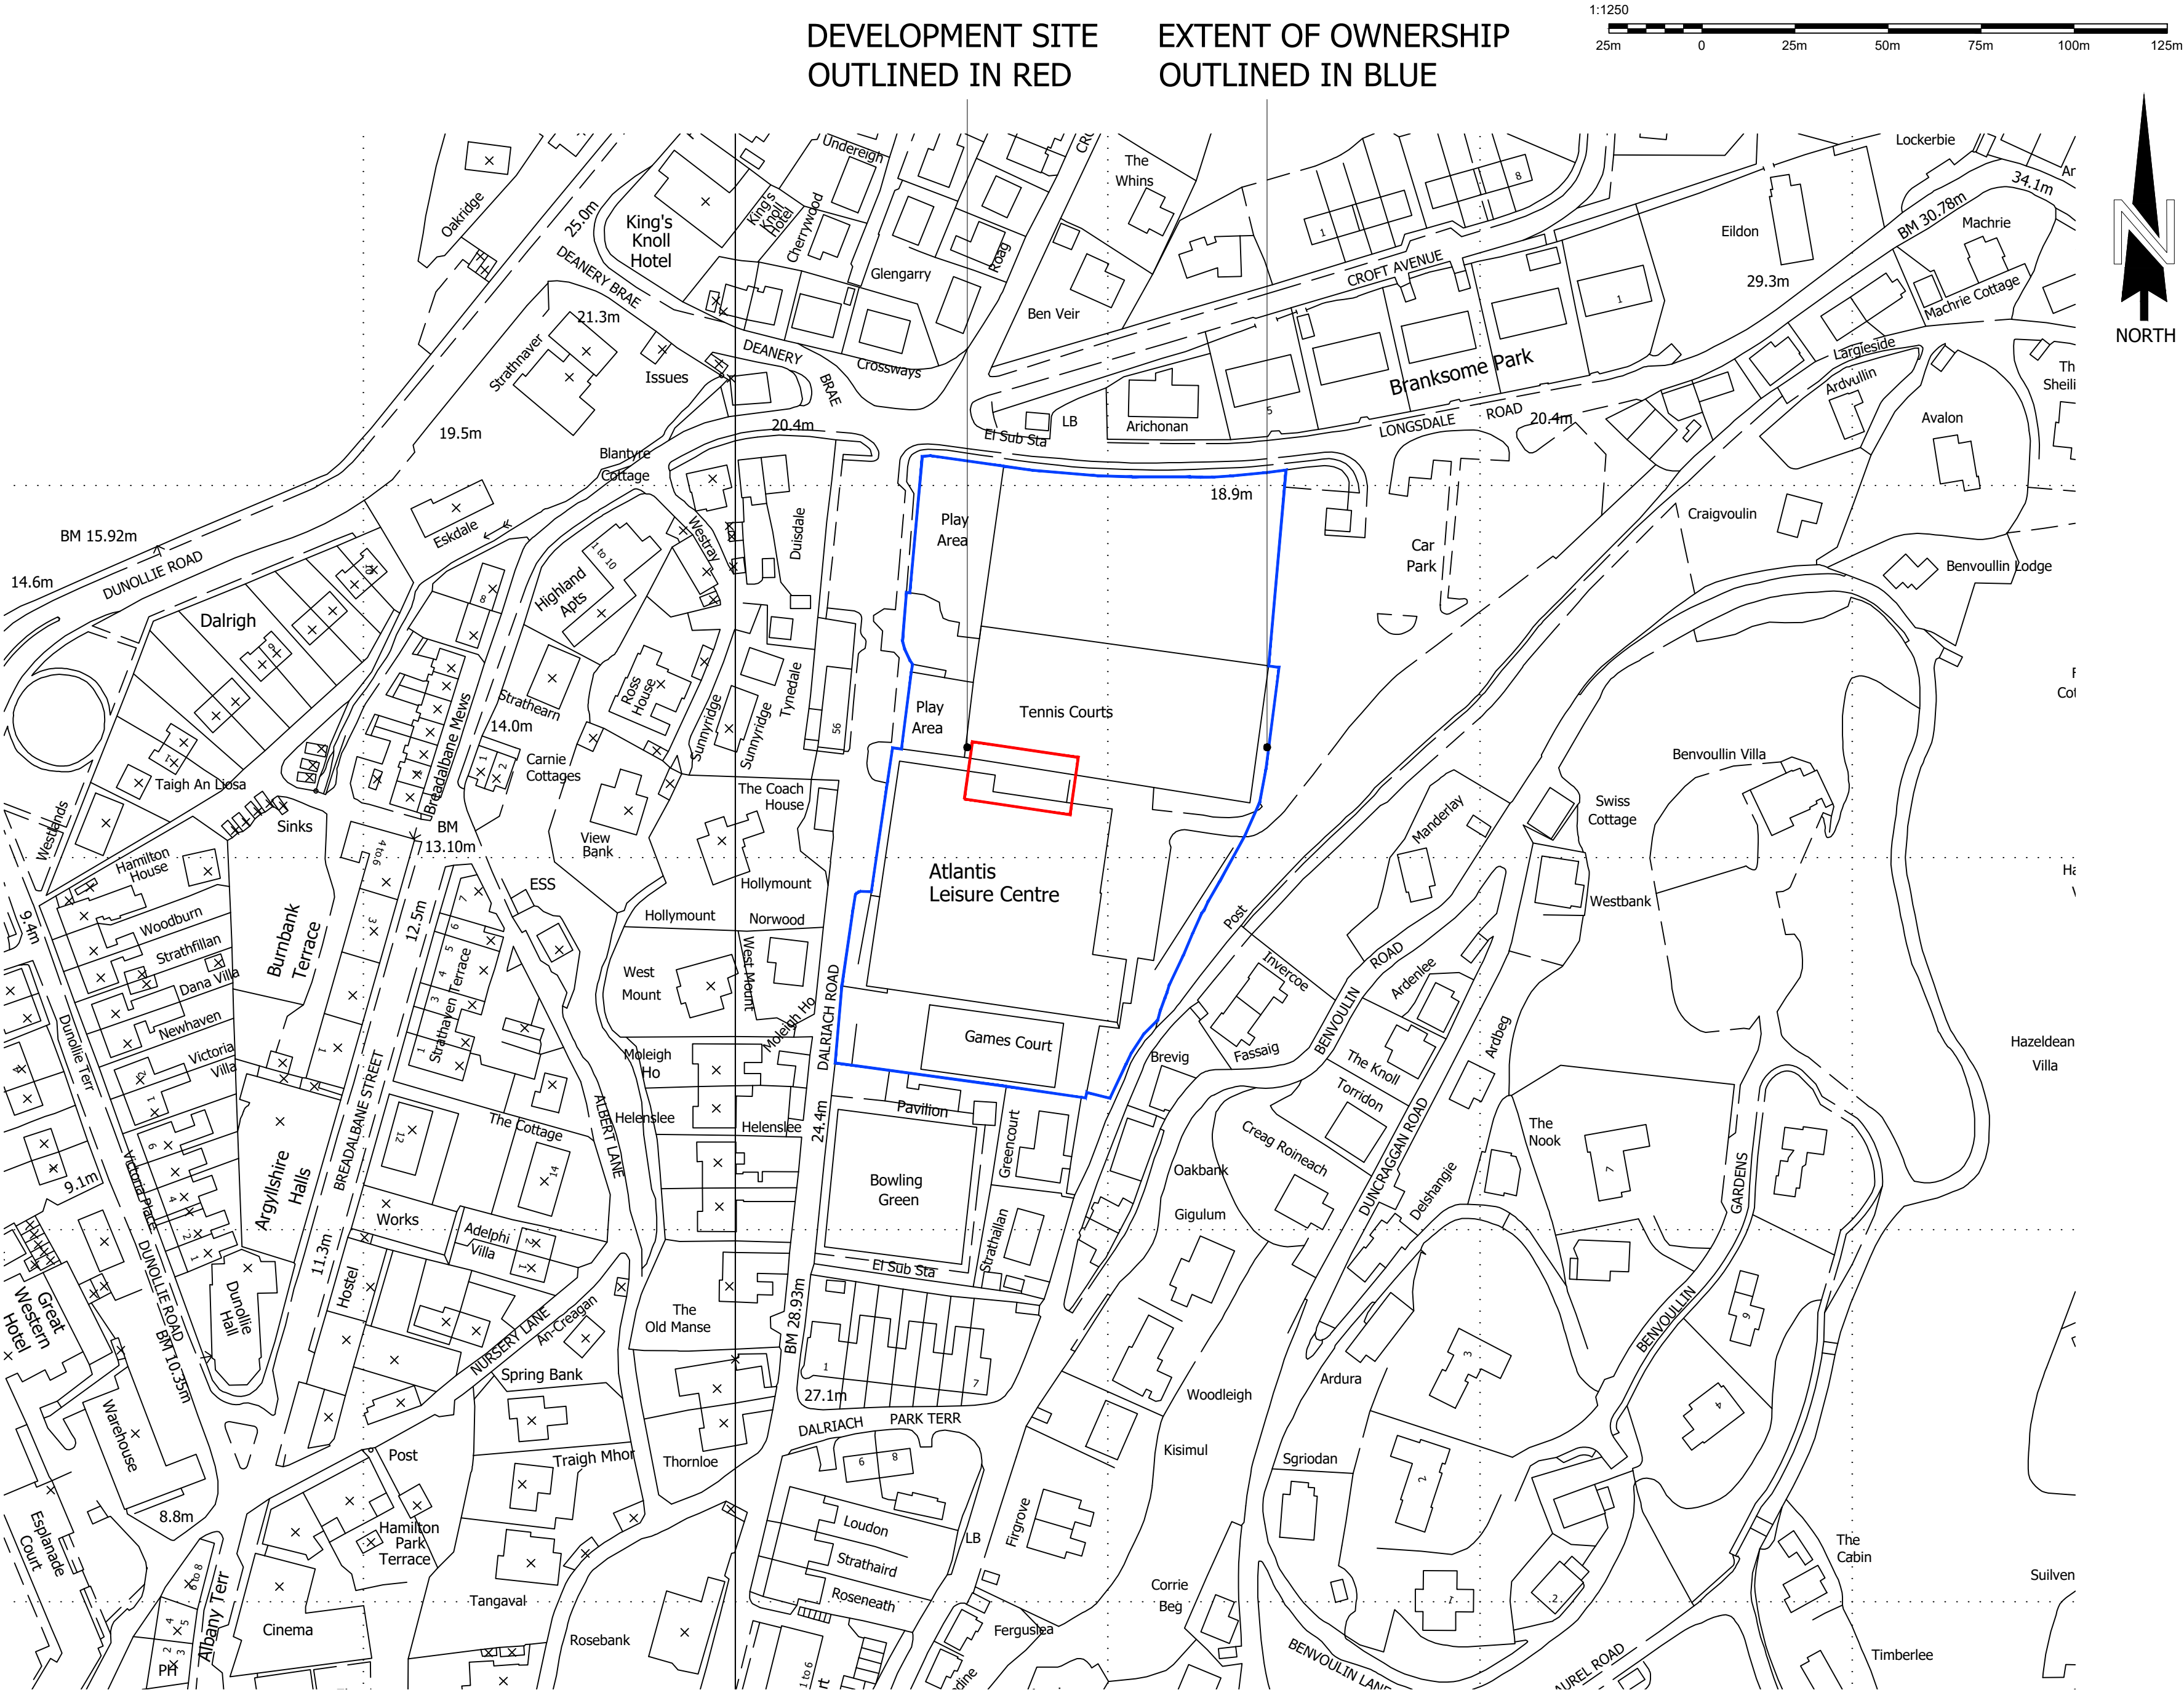

LOCATION PLAN

THIS DRAWING IS TO BE USED IN CONJUNCTION WITH THE CONSULTANTS DRAWINGS AND THE SPECIFICATION ANY DISCREPANCIES TO BE REFERRED TO THE ARCHITECT

NOTES

REV. DATE DESCRIPTION
DRAFT

CLIENT
ATLANTIS LEISURE

PROJECT TITLE
**GYM/OFFICE EXTENSION
TO ATLANTIS LEISURE
CENTRE, OBAN**

JOB NUMBER DRAWING NUMBER REV.
CP927 L-01

DRAWING TITLE
LOCATION PLAN

SCALE DRAWN DATE
1:1250 @ A2 FEB 25