




**2 South East Elevation as Proposed**  
Scale: 1:100

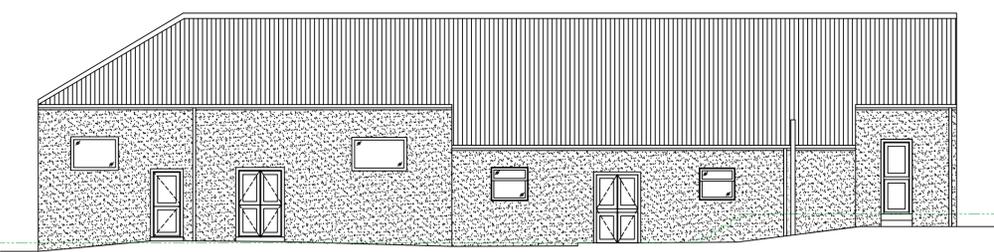


**3 North West Elevation as Proposed**  
Scale: 1:100

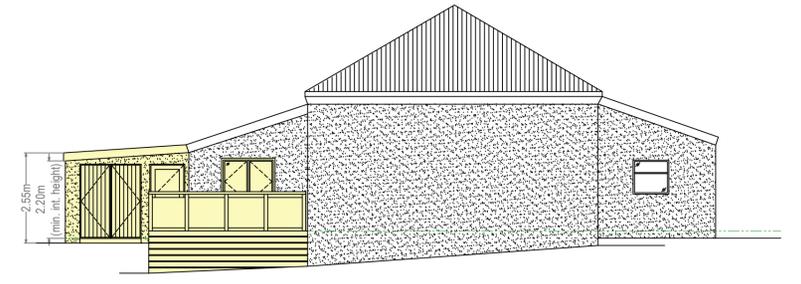

**4 North East Elevation as Proposed**  
Scale: 1:100

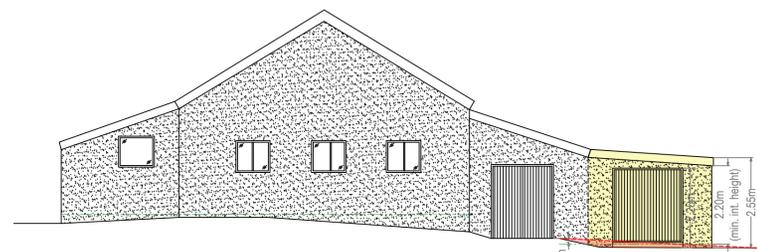

**5 South West Elevation as Proposed**  
Scale: 1:100

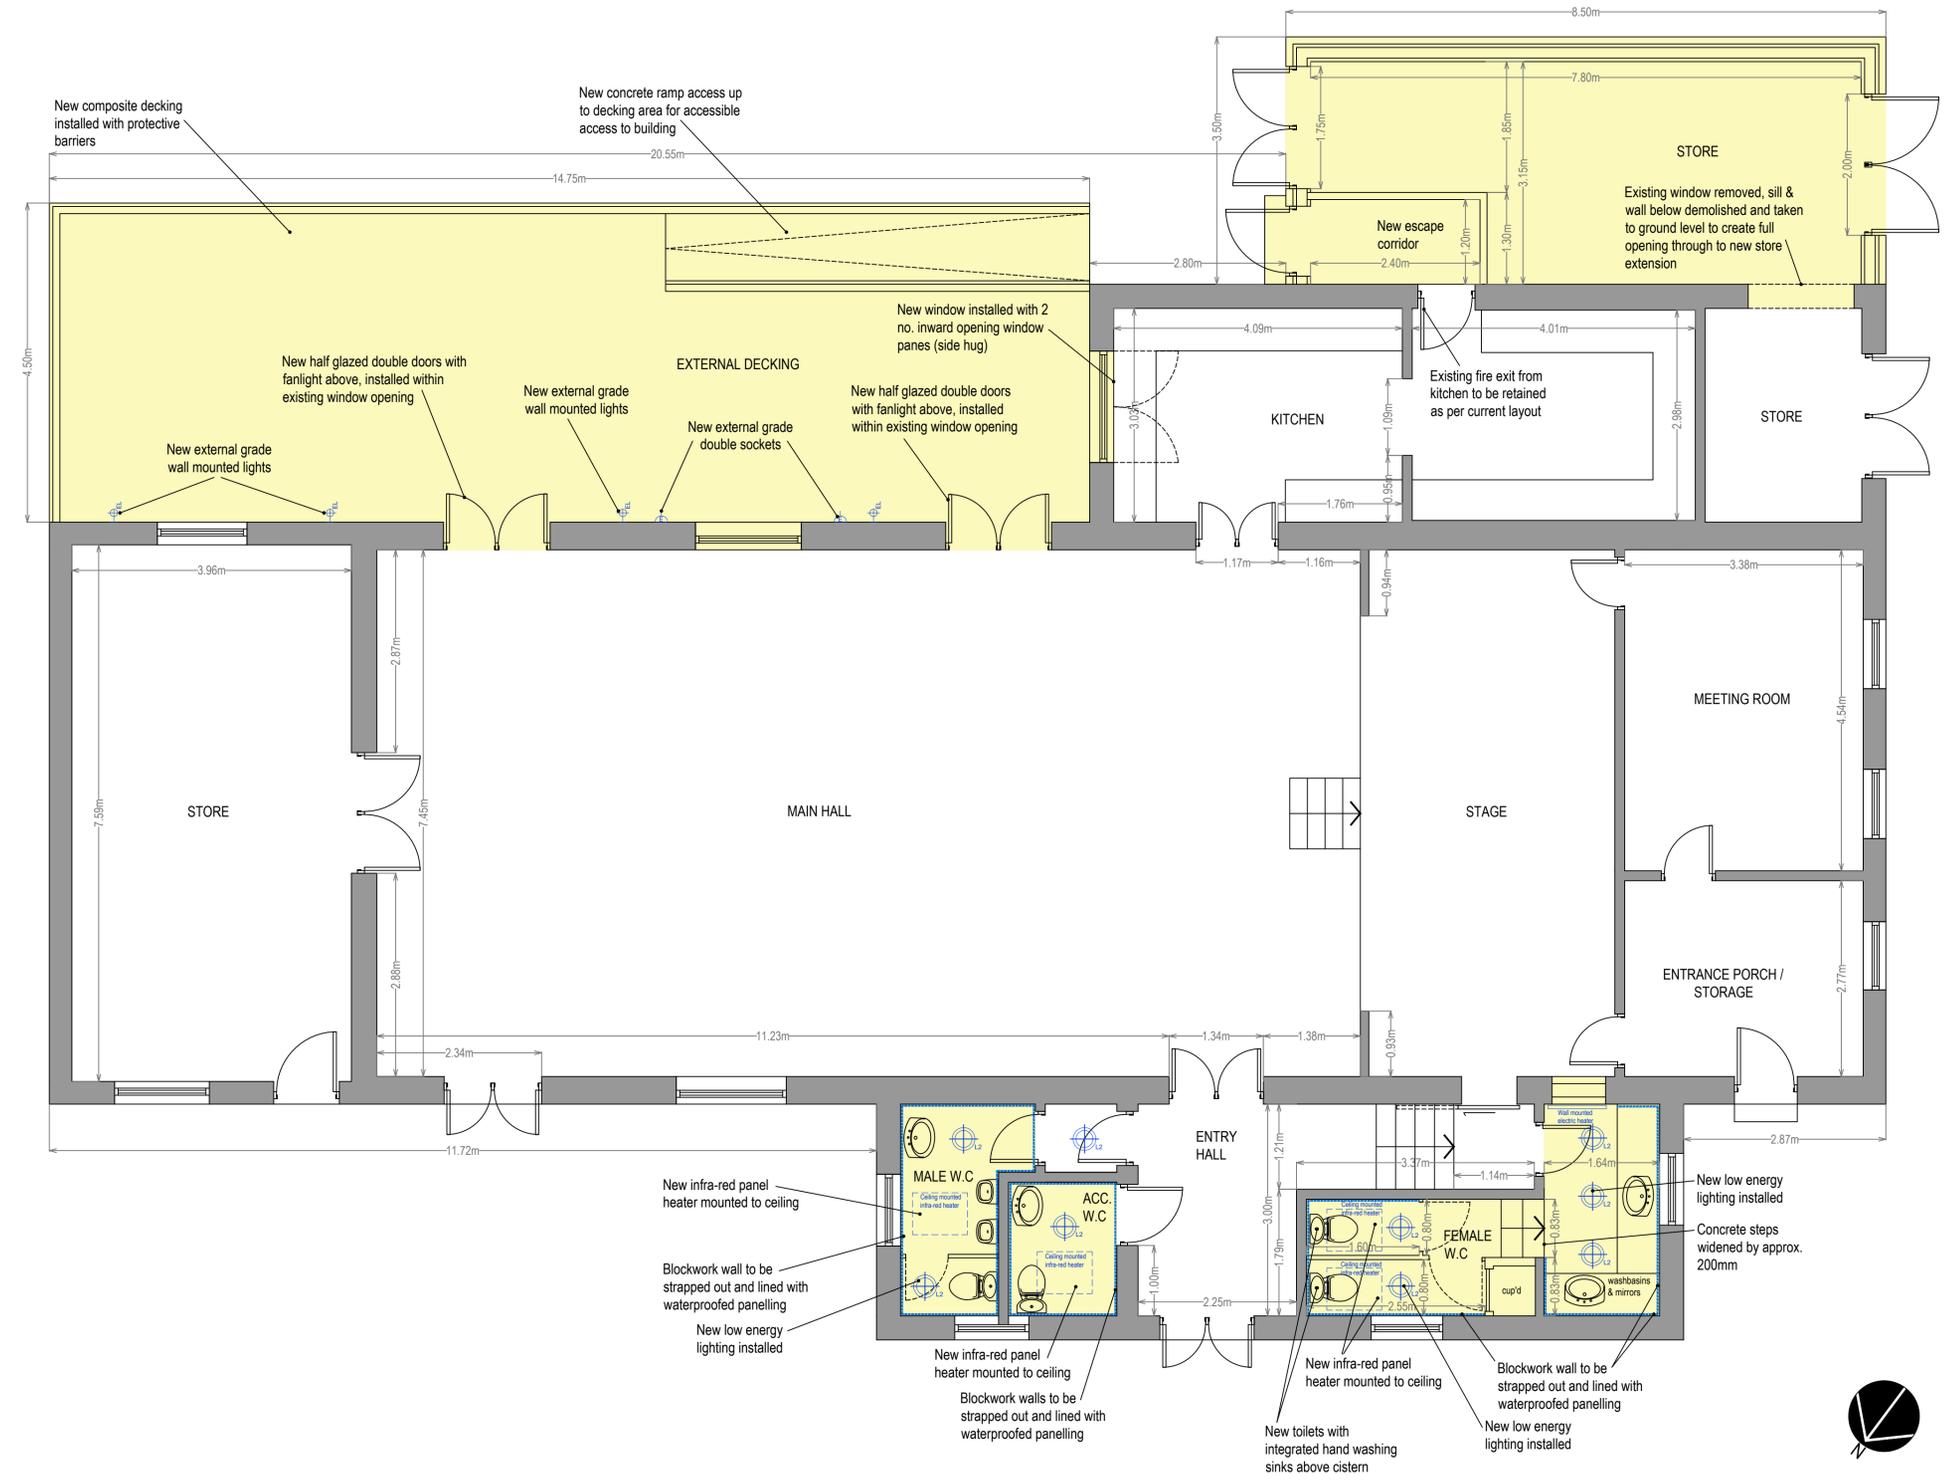

**1 Ground Floor Plan as Proposed**  
Scale: 1:50

**Material Notes:**  
**External Walls:**  
Wet Dash cement render, to match existing adjacent on main building, painted white to match.  
**Roof:**  
Profiled Steel roofing, to match existing adjacent roof.  
**Windows & New Doors:**  
White PVCu double glazed units, to match existing adjacent windows and doors.  
**Rainwater Goods:**  
PVCu rainwater goods, including downpipes and any guttering installed.

**General Note:** This drawing may not be suitable for any other purpose than for which it was created, whether this be "For Comment", "Planning Permission" or "Building Warrant". It may be necessary to augment and/or amend this drawing. Therefore no liability will be accepted for any omission on this drawing should it be used for any other purpose. Do not scale. All dimensions must be checked prior to ordering materials or commencing works. If in doubt, ask.

PLANNING PERMISSION		
CLIENT	Tayvallich Village Hall	
PROJECT	Alterations to Village Hall	
DRAWING	Plans & Elevations as Proposed	
DATE	SCALE	
Jan 2025	Various @ A1	
DRAWN BY	DRAWING NUMBER	REVISION
RM	24-1041-PP-04	A



Douglas Croft, Whitehouse, By Tarbert, PA29 6XR  
07903 760 065 info@fyndesignarchitecture.co.uk  
Registered in Scotland: SC787002