


0m2m4m6m8m10m

Scale 1:100 @ A3



Front Elevation


Fencing around garden

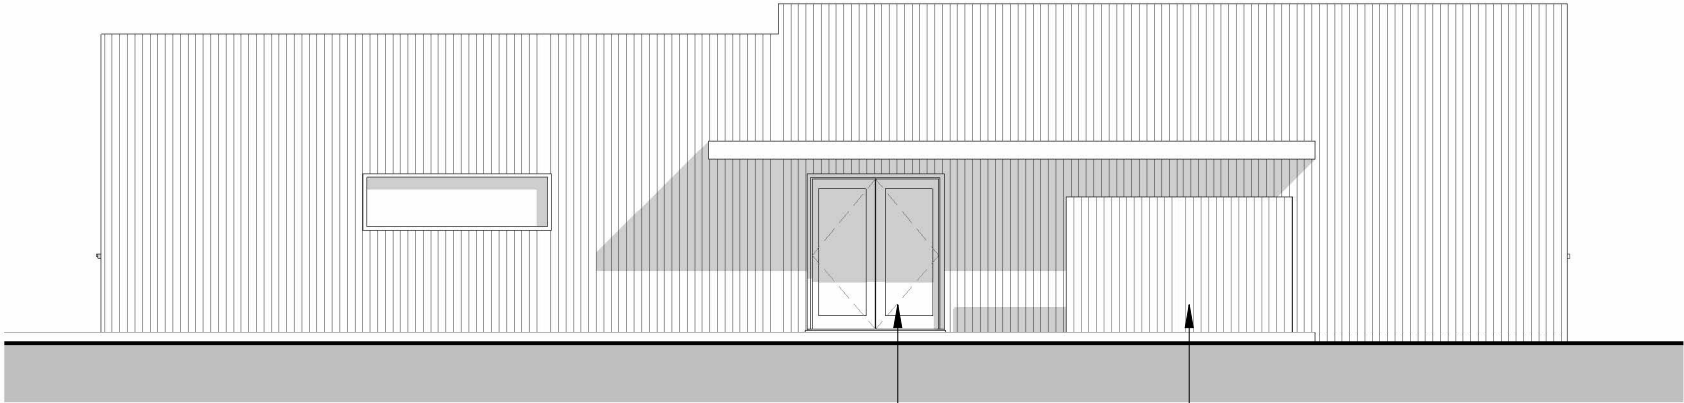

Left Gable Elevation

Main entrance


External pram store

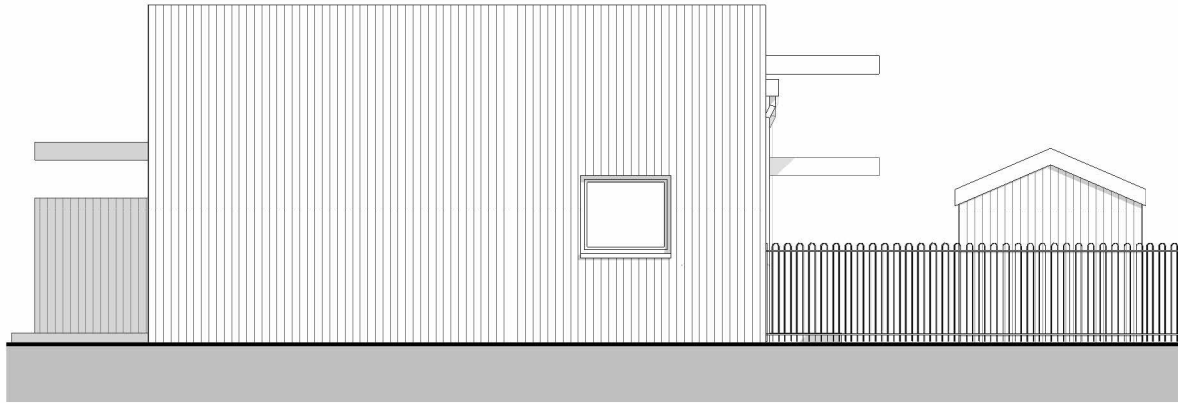


Rear Elevation



Right Gable Elevation

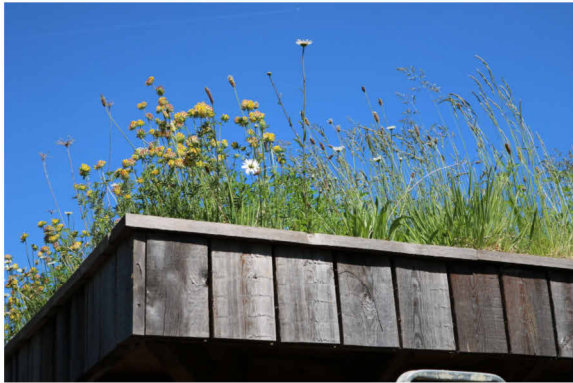

Fibre cement timber cladding with dark window frames. Green roof with wild flowers to blend into the hillside.

	SAFETY, HEALTH & ENVIRONMENTAL INFORMATION In addition to risks normally associated with the type of work detailed on this drawing, note the following significant risks:	RevDescriptionDateIssued	<div>BRUACH ARCHITECTS</div> <div>bruacharchitects.co.uk 0141 473 4981 Titan Enterprise Business Centre, Queen's Quay, Clydebank</div> <div>All dimensions to be checked on site by the contractor and any discrepancies to be notified to the architect prior to works being commenced.</div> <div>© All Rights Reserved. Copyright in all documents and drawings prepared by Bruach Architects and in any work executed from those documents and drawings shall remain the property of Bruach Architects.</div>	Client South Islay Development (SID)	Project Port Ellen Nursery
	CONSTRUCTION RISKS				
	CLEANING AND MAINTENANCE RISKS				
	DEMOLITION RISKS				
			<div><div>Scale1 : 100 @ A3</div><div>Job No.A1492</div><div>DateDec 24</div></div> <div>DO NOT SCALE FROM DRAWINGS</div>	<div>Drawing Title Proposed Elevations</div> <div>Drawing Number A1492-BRU-ZZ-ZZ-DR-A-20030</div> <div>Rev</div>	