




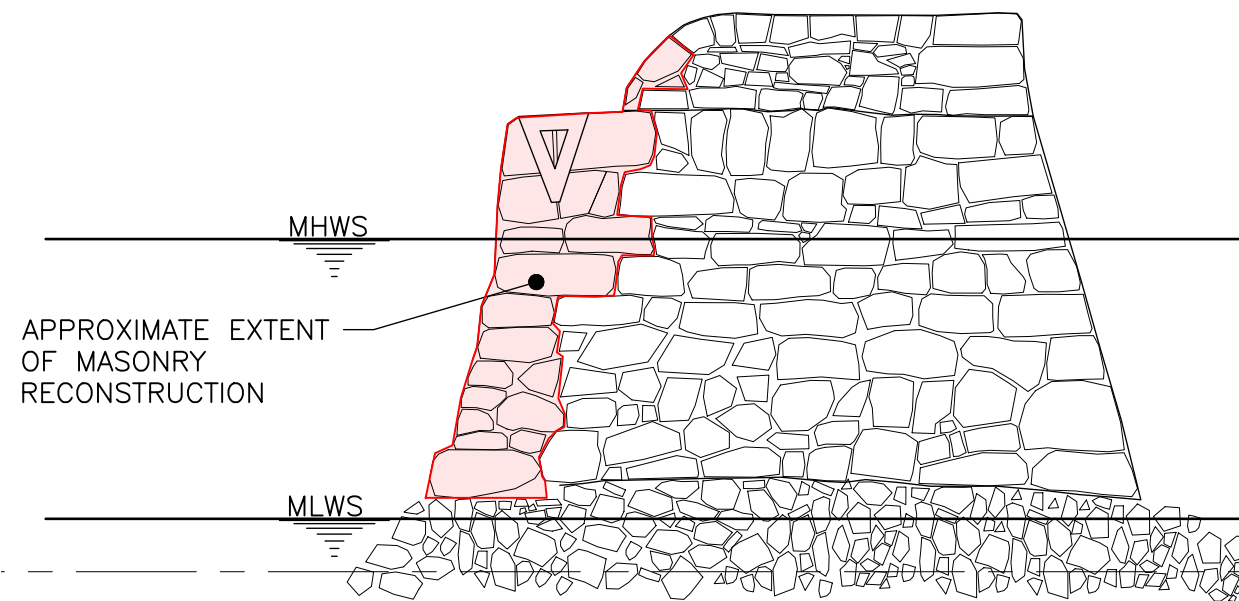


END ELEVATION

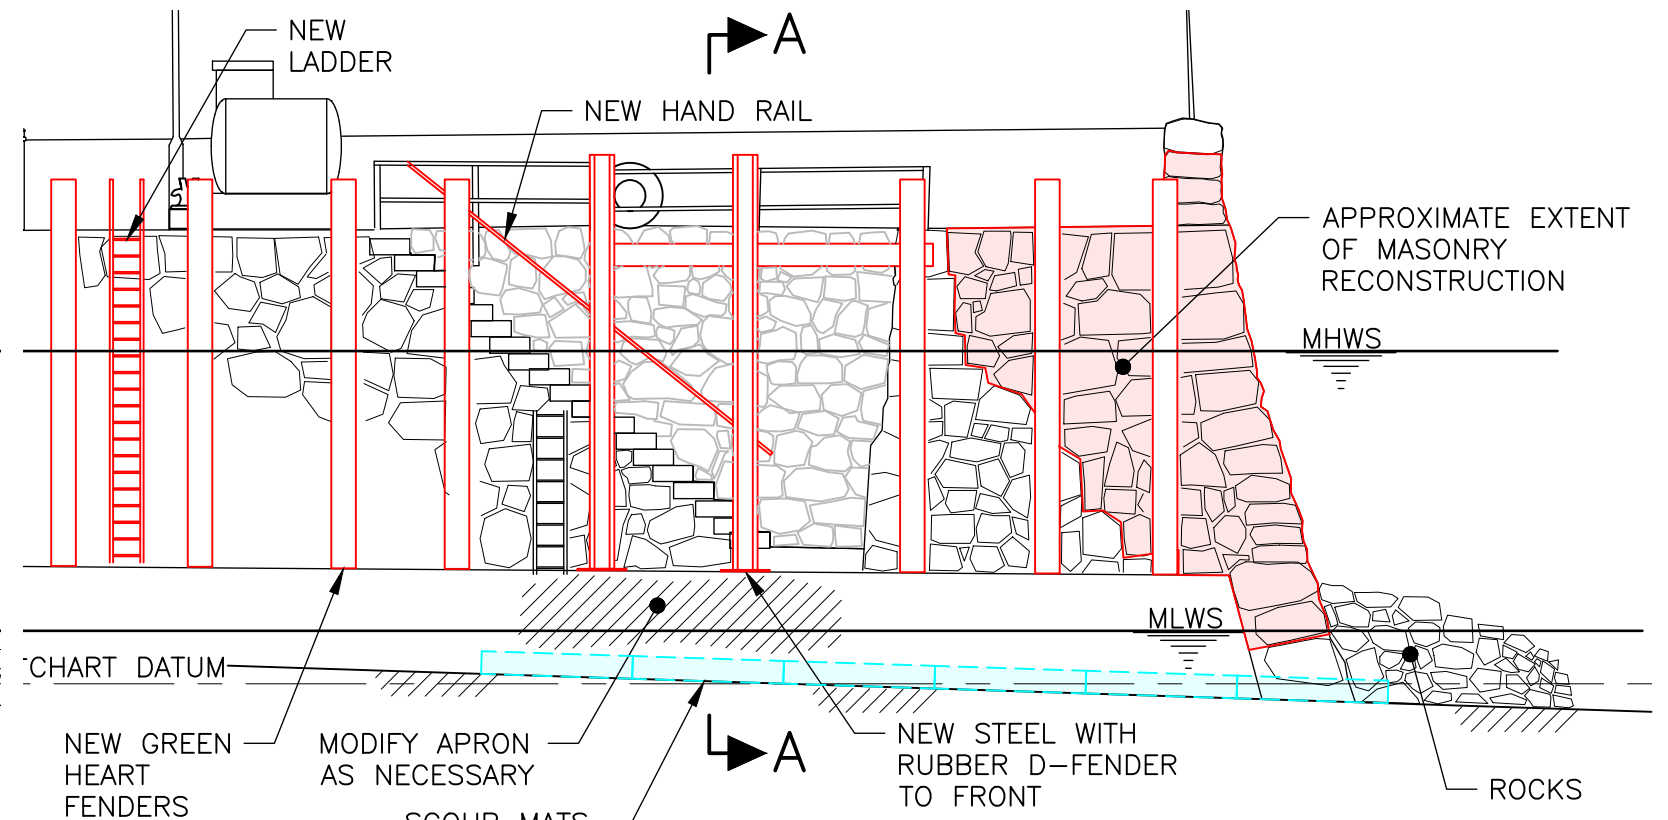

ELEVATION

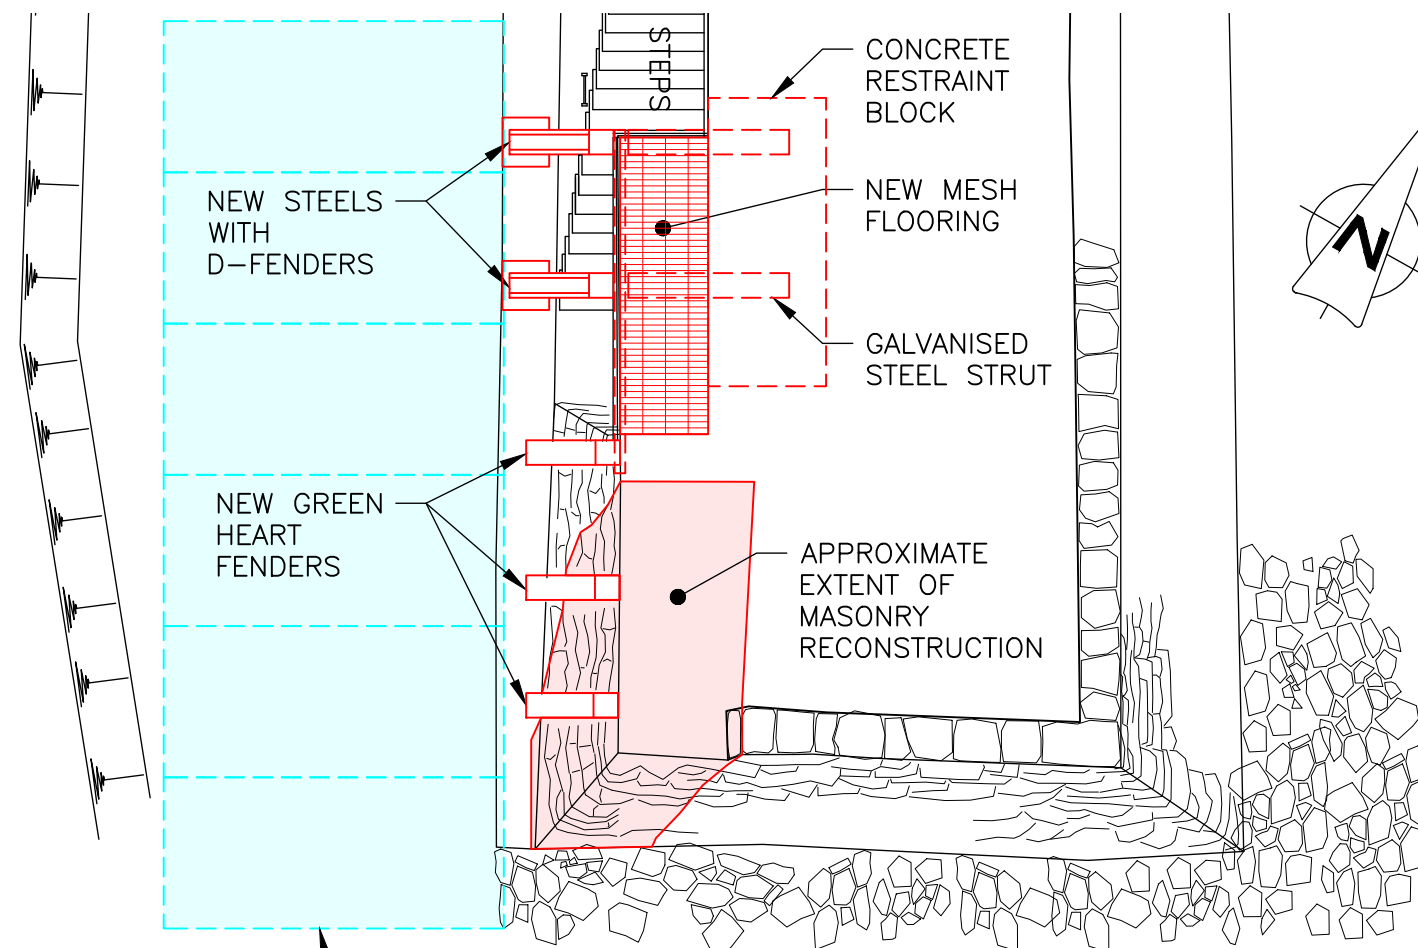

PLAN

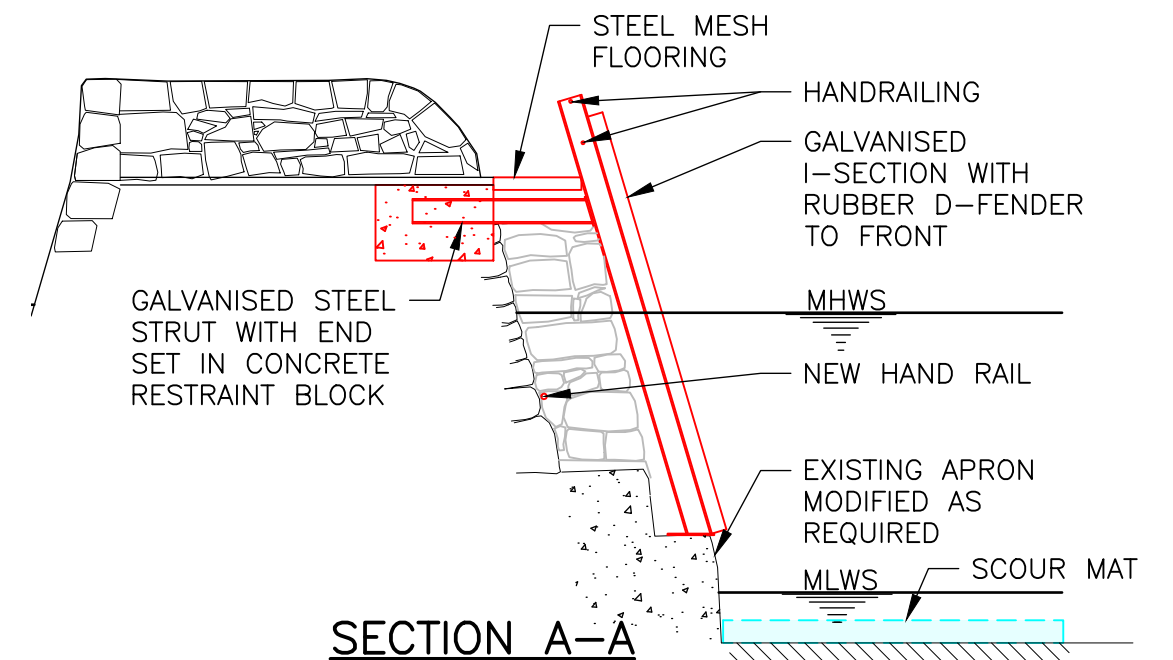

SECTION A-A

**TOBERMORY FISHERMAN'S PIER ASSOCIATION
TOBERMORY FISHERMAN'S PIER
ENLARGED VIEWS SHOWING
PROPOSED REMEDIAL WORKS**

Wallace Stone
Consulting Civil Engineers

GLASGOW
0141 554 8233
glasgow@wallacestone.co.uk

HEBRIDES
01851 600220
hebrides@wallacestone.co.uk

DINGWALL
01349 866775
dingwall@wallacestone.co.uk

DRAWN: JG	DATE DRAWN: 09.04.24
CHKD: DA	DATE CHKD: 18.04.24
APPRVD: TR	DATE APPRVD: 18.04.24
DRG NO. 2521-SK03	SCALE: 1:100